
## BUILDING WALL PLANTING MIXTURE 12"x12"x12" AS SPECIFIED 1- 2"x2"x18" WOODEN STAKE

MD 329300 007 Vine Planting 7/27/18

## **VINE PLANTING**

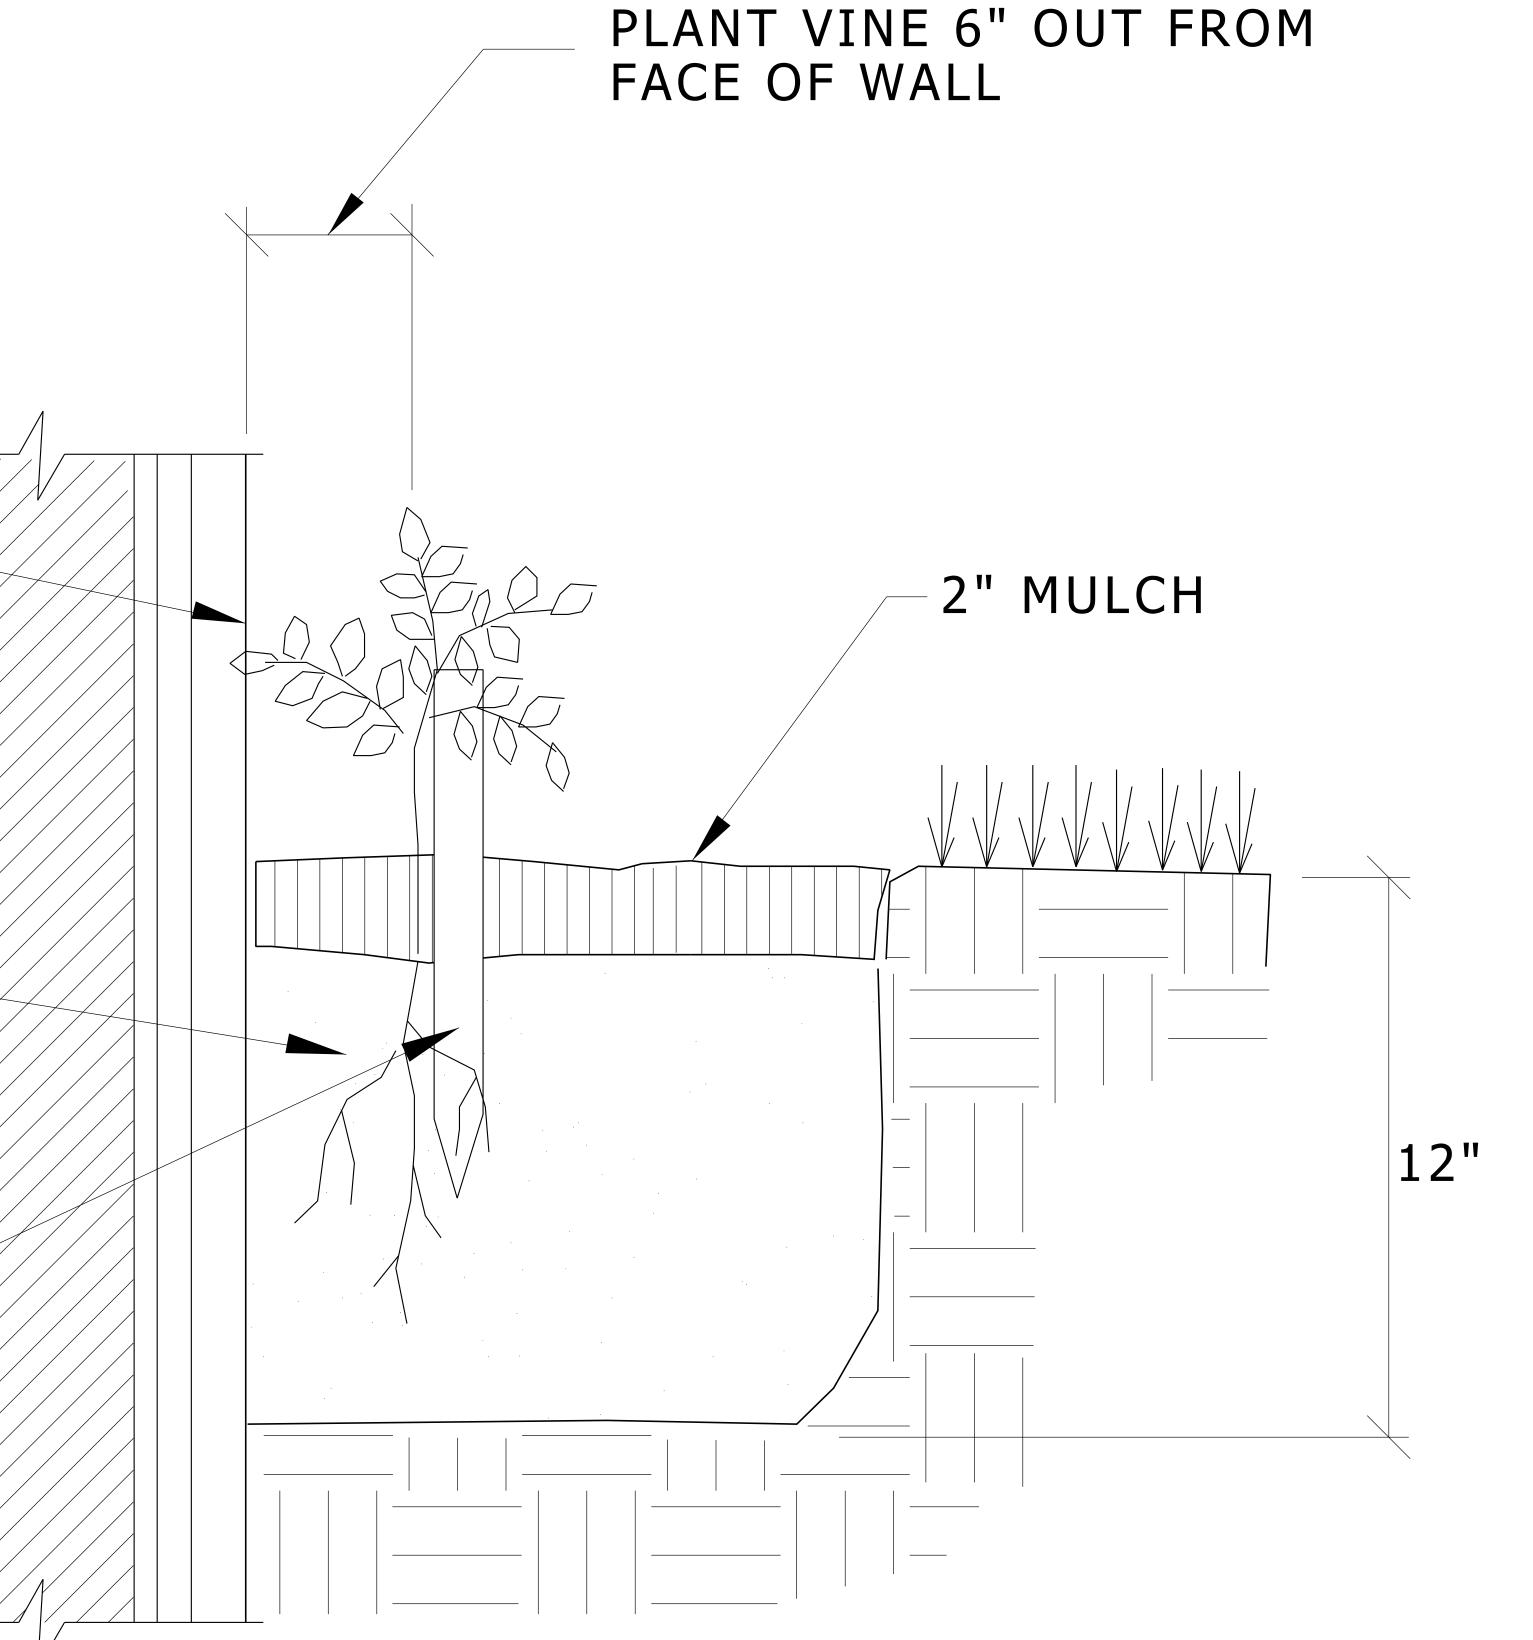

NO SCALE