



NORTH ELEVATION



SOUTH ELEVATION

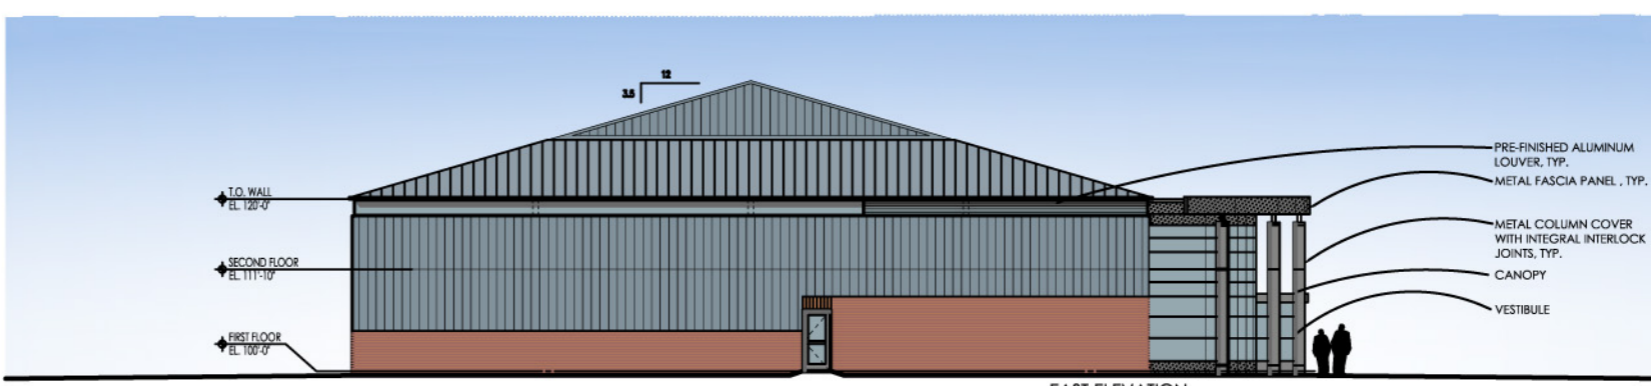

EAST ELEVATION

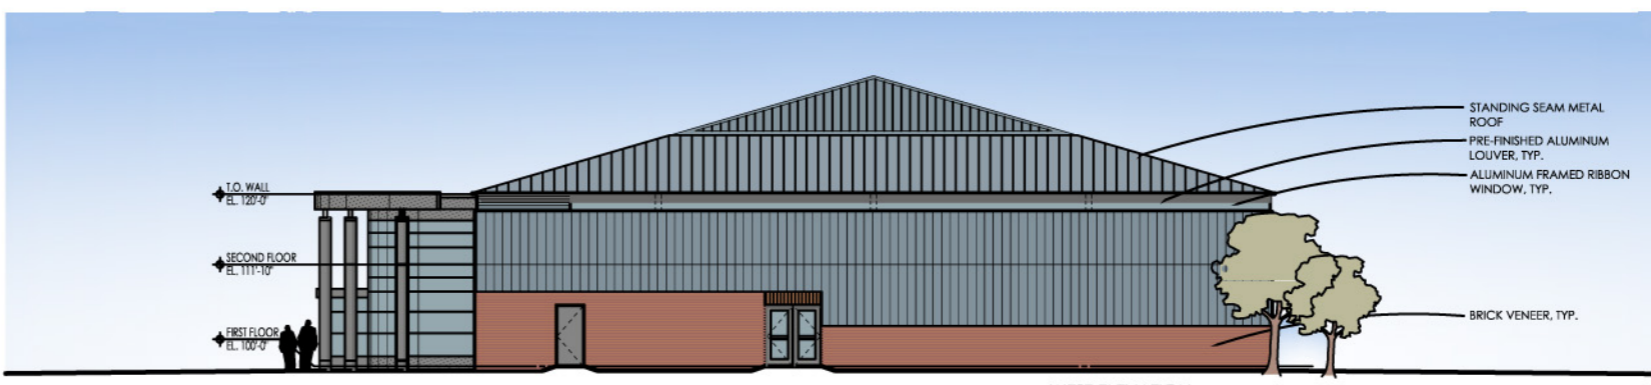

WEST ELEVATION

SCHEMATIC DESIGN  
 UNIVERSITY OF MICHIGAN  
 MICHIGAN WRESTLING CENTER

19 JUNE 2008  
 GRAPHIC SCALE

