



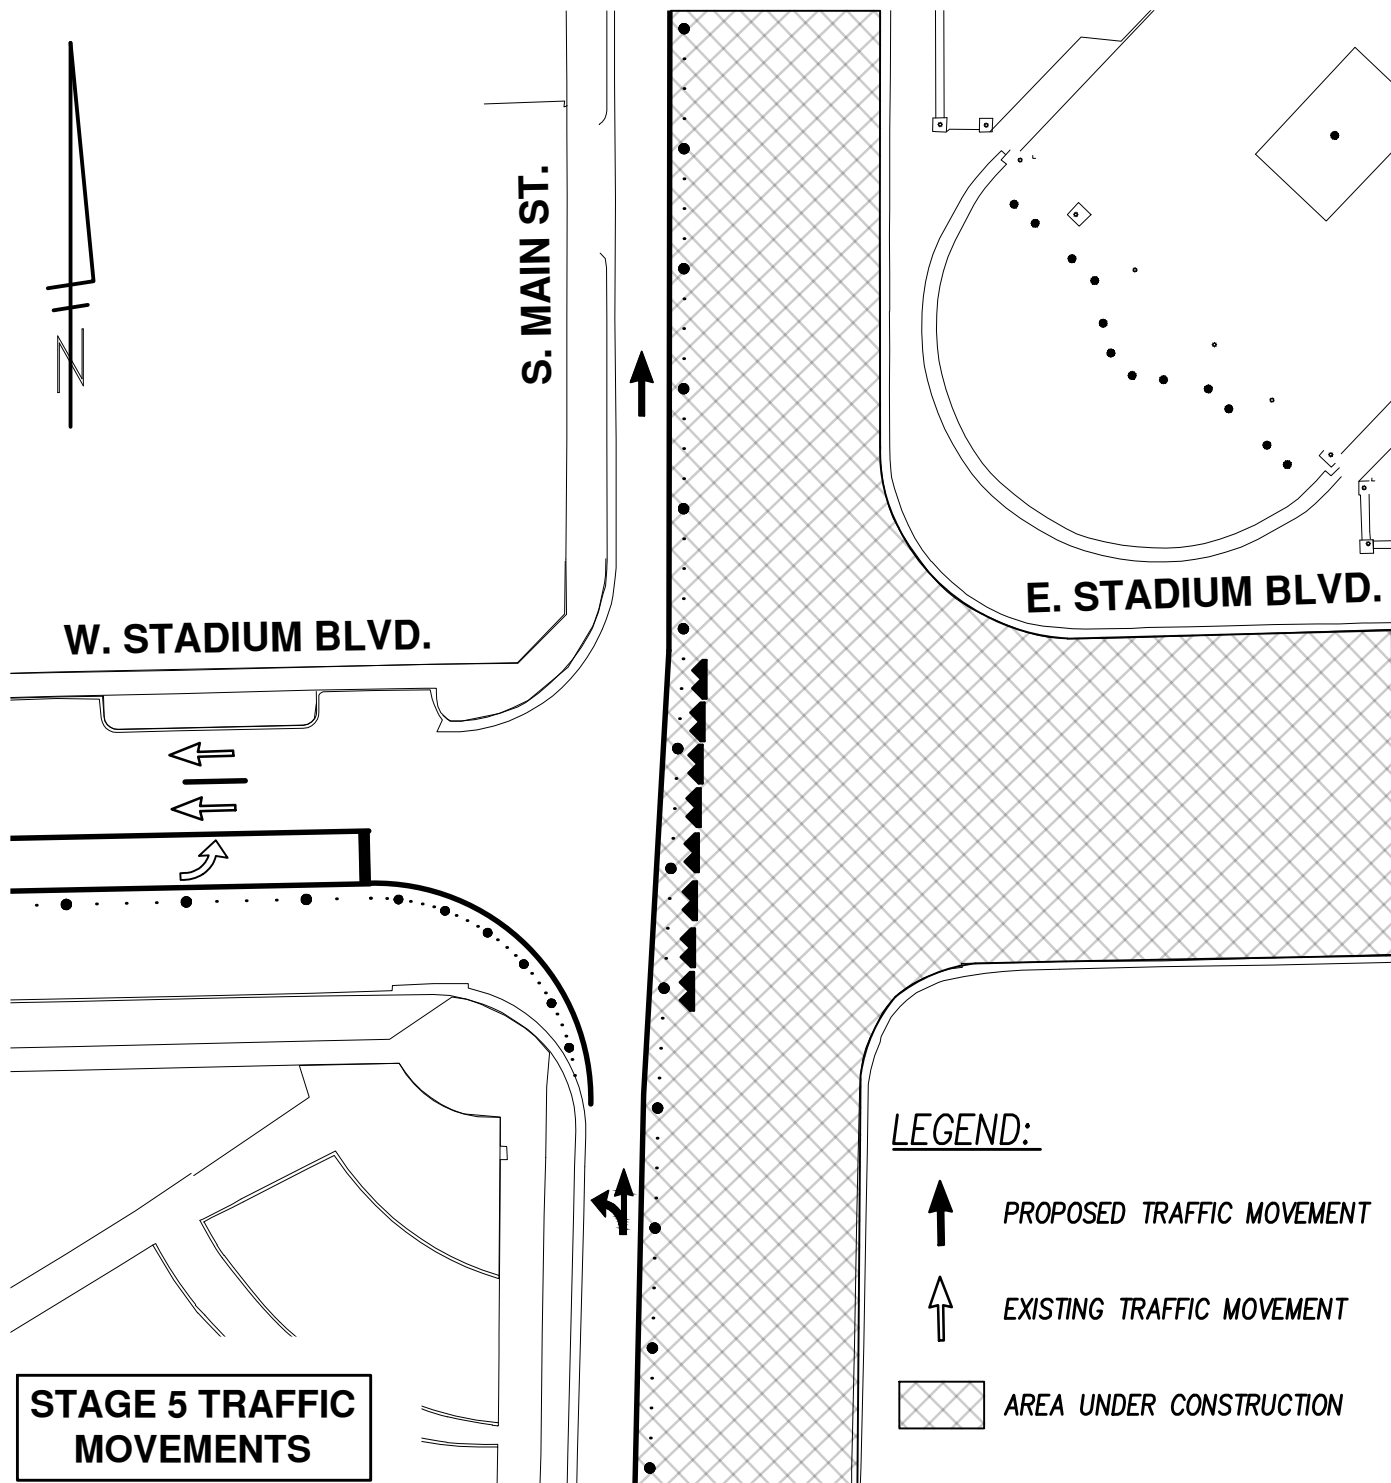

**CITY OF ANN ARBOR
PUBLIC SERVICES**
301 EAST HURON STREET
P.O. BOX 8647
ANN ARBOR, MI 48107-8647
734-794-6410
www.a2gov.org

REV. NO.	DATE	DRAWN BY	CHECKED BY
STADIUM BLVD RECONSTRUCTION PROJECT TURNING MOVEMENTS			
DR. DPF	CH. MGN	DRAWING NO.	
SCALE 1" = 40'	DATE 10/04/16	2014-035	

STADIUM BLVD. RECONSTRUCTION PROJECT STAGE 5 DETOUR

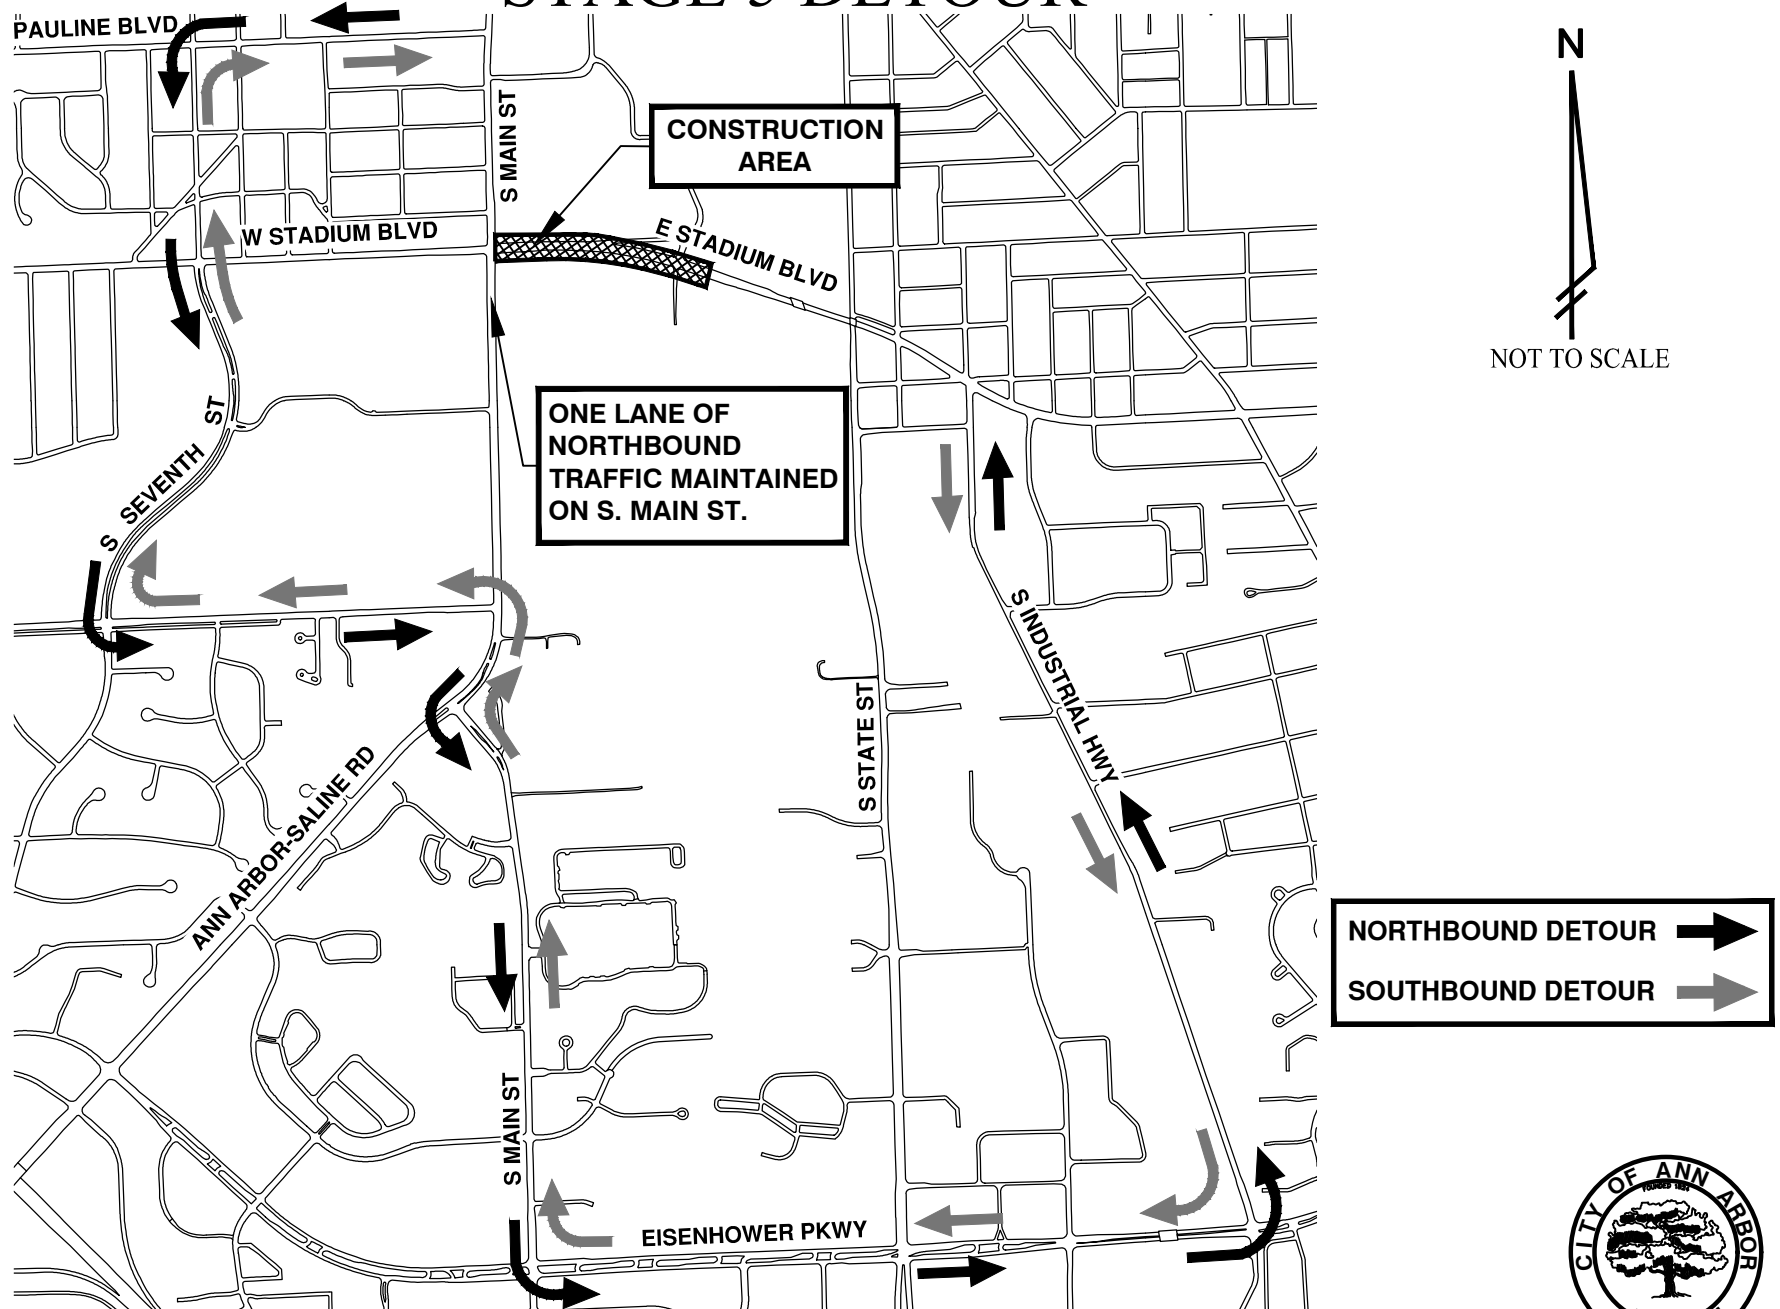

CITY OF ANN ARBOR PROJECT MANAGEMENT SERVICES UNIT

