


Stephen M. Ross School of Business: Exterior Completion

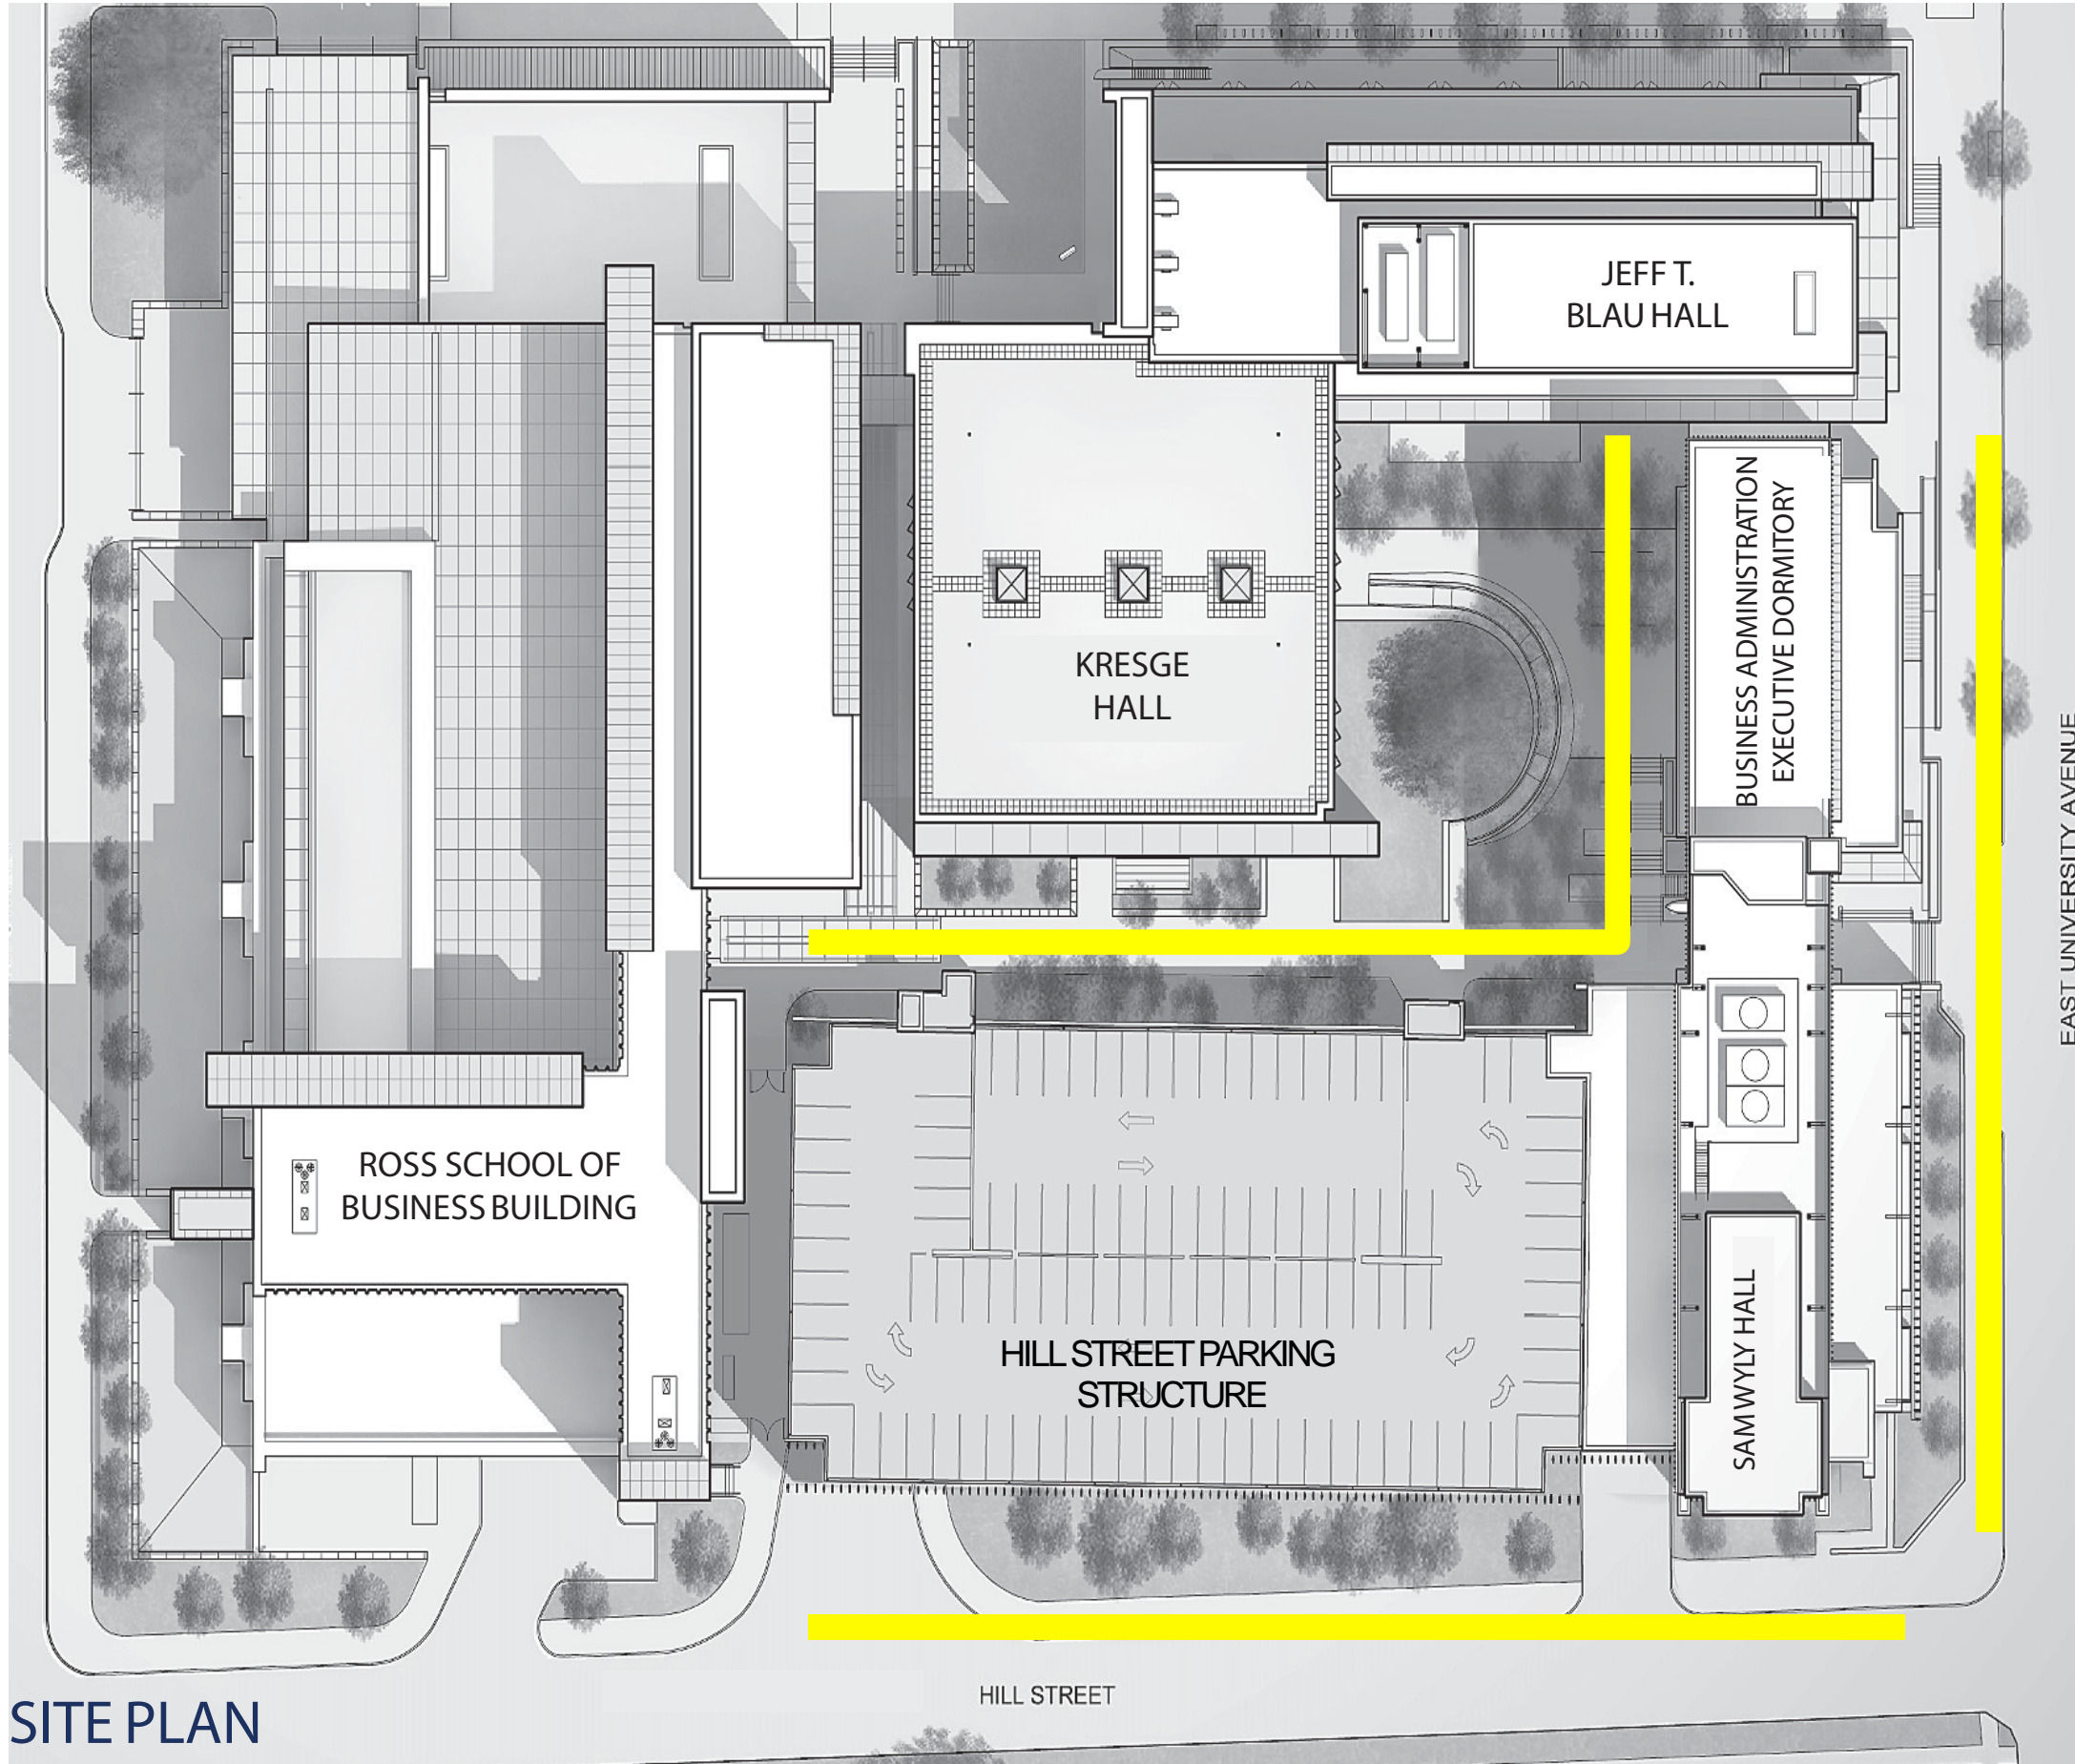

ENHANCED EXTERIOR WORK

SITE PLAN