

CONDUIT SUPPORT DETAIL - PIPE BLOCK ON EXISTING ROOF

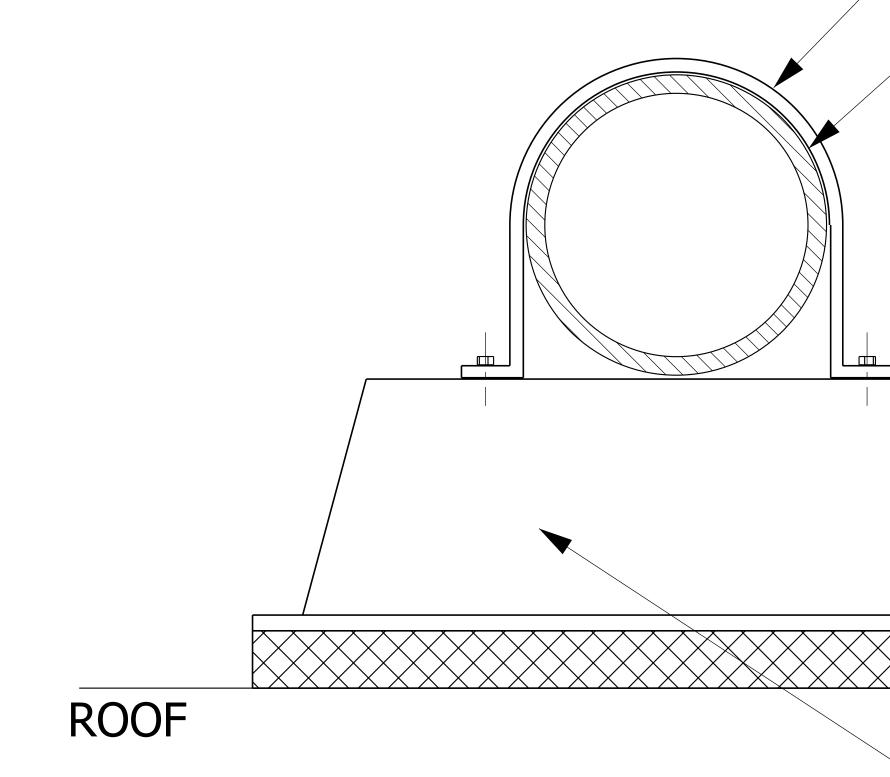

PIPE BLOCK
W/ INSULATION
BUFFER LAYER
BASED ON
SP PRODUCTS
'QUICK PIPE' BLOCK

GALVANIZED RIGID STEEL CONDUIT

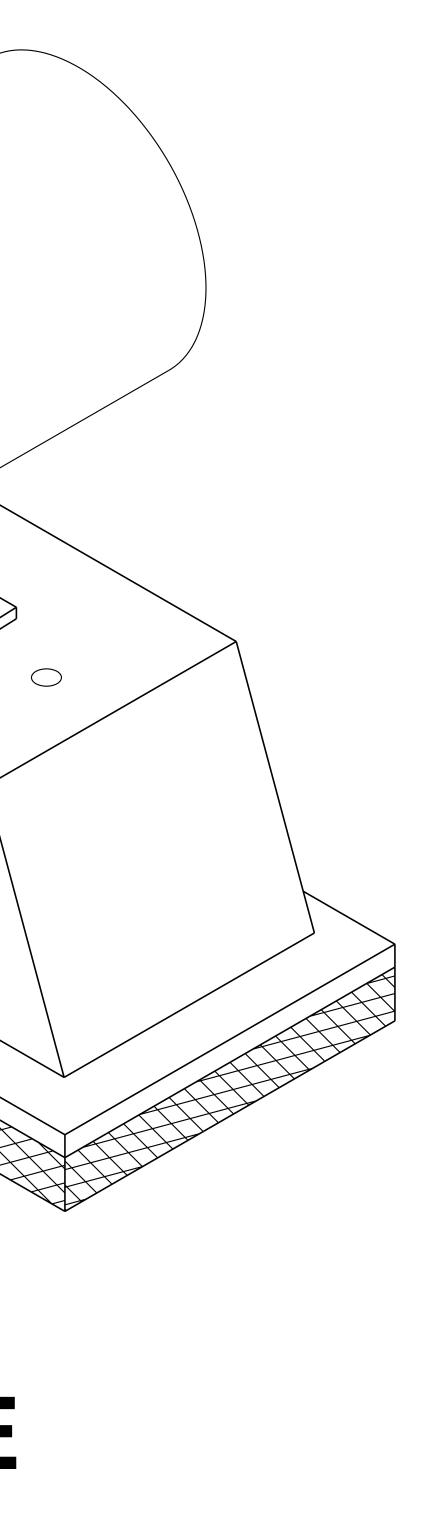

26053309.dgn