


6" WIDE X 4" DEEP ALUMINUM CABLE TRAY LADDER TYPE **B-LINE SERIES** 24 (OR EQUAL) WITH 12" O.C. RUNG SPACING

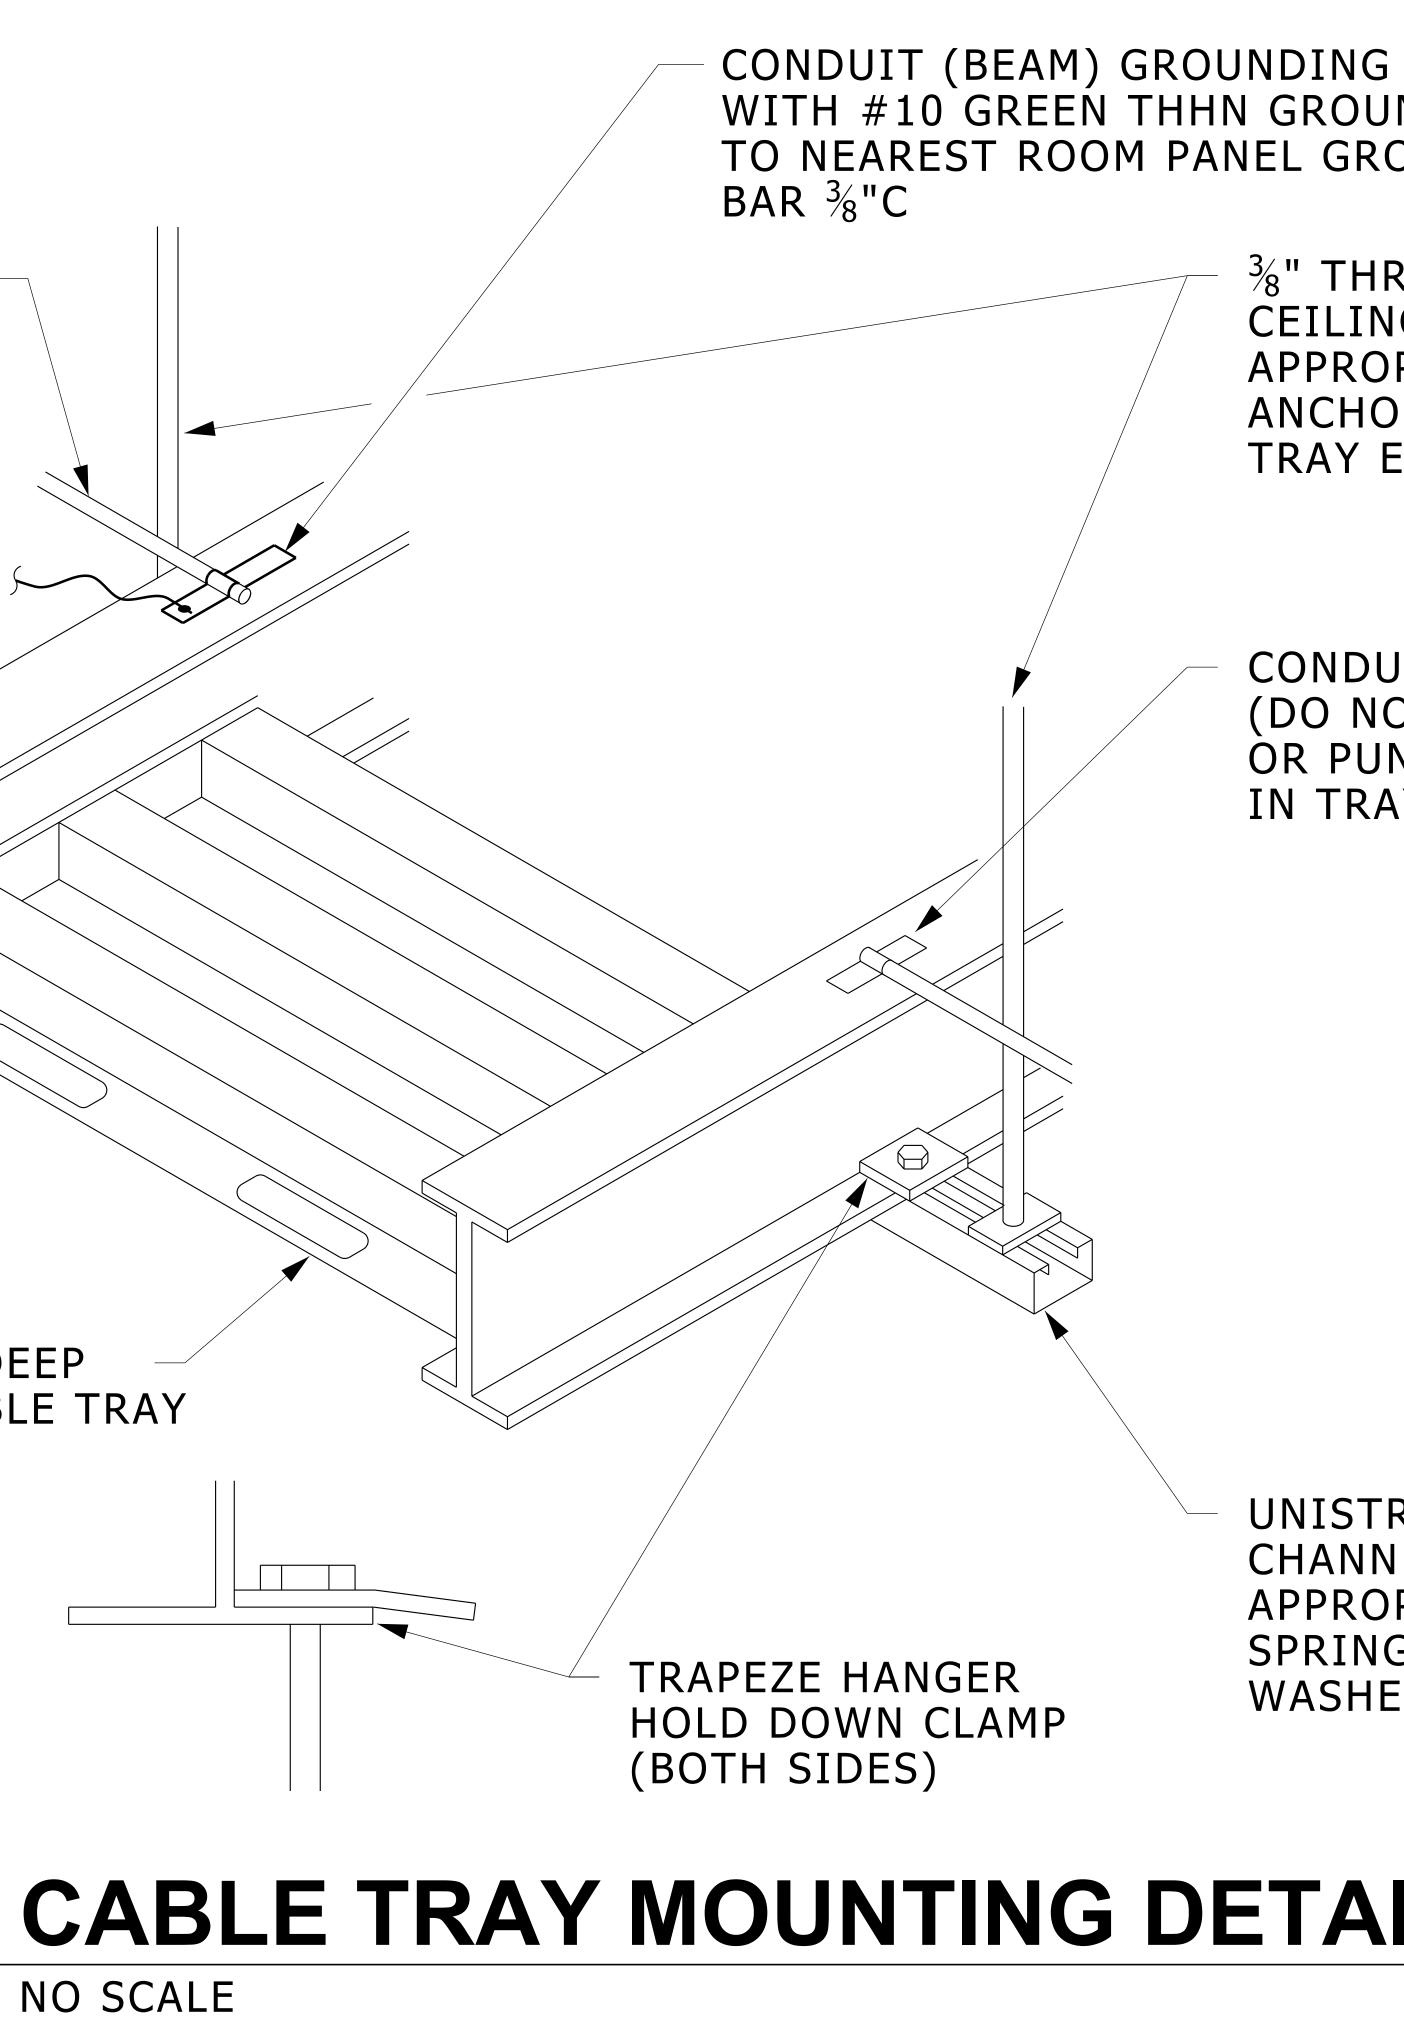

<sup>3</sup>/<sub>8</sub>" THREADED RODS TO CEILING SLABS USING APPROPRIATE CONCRETE ANCHORS. SUPPORT TRAY EVERY 5'-0"

CONDUIT CONNECTORS (DO NOT PENETRATE OR PUNCH OPENINGS

UNISTRUT TYPE P-1000 CHANNELS WITH SPRING, NUTS &

26053330.dgn