
FIRE RATED WALL

SIZE OF WALL OPENING SHALL BE APPROX. 6" LARGER THAN THE OUTSIDE DIM. OF CABLE TRAY

NOTES:

- 3M FIRE BARRIER PILLOWS.
- RATING OF WALL.
- TIME TO INSTALL CABLES.

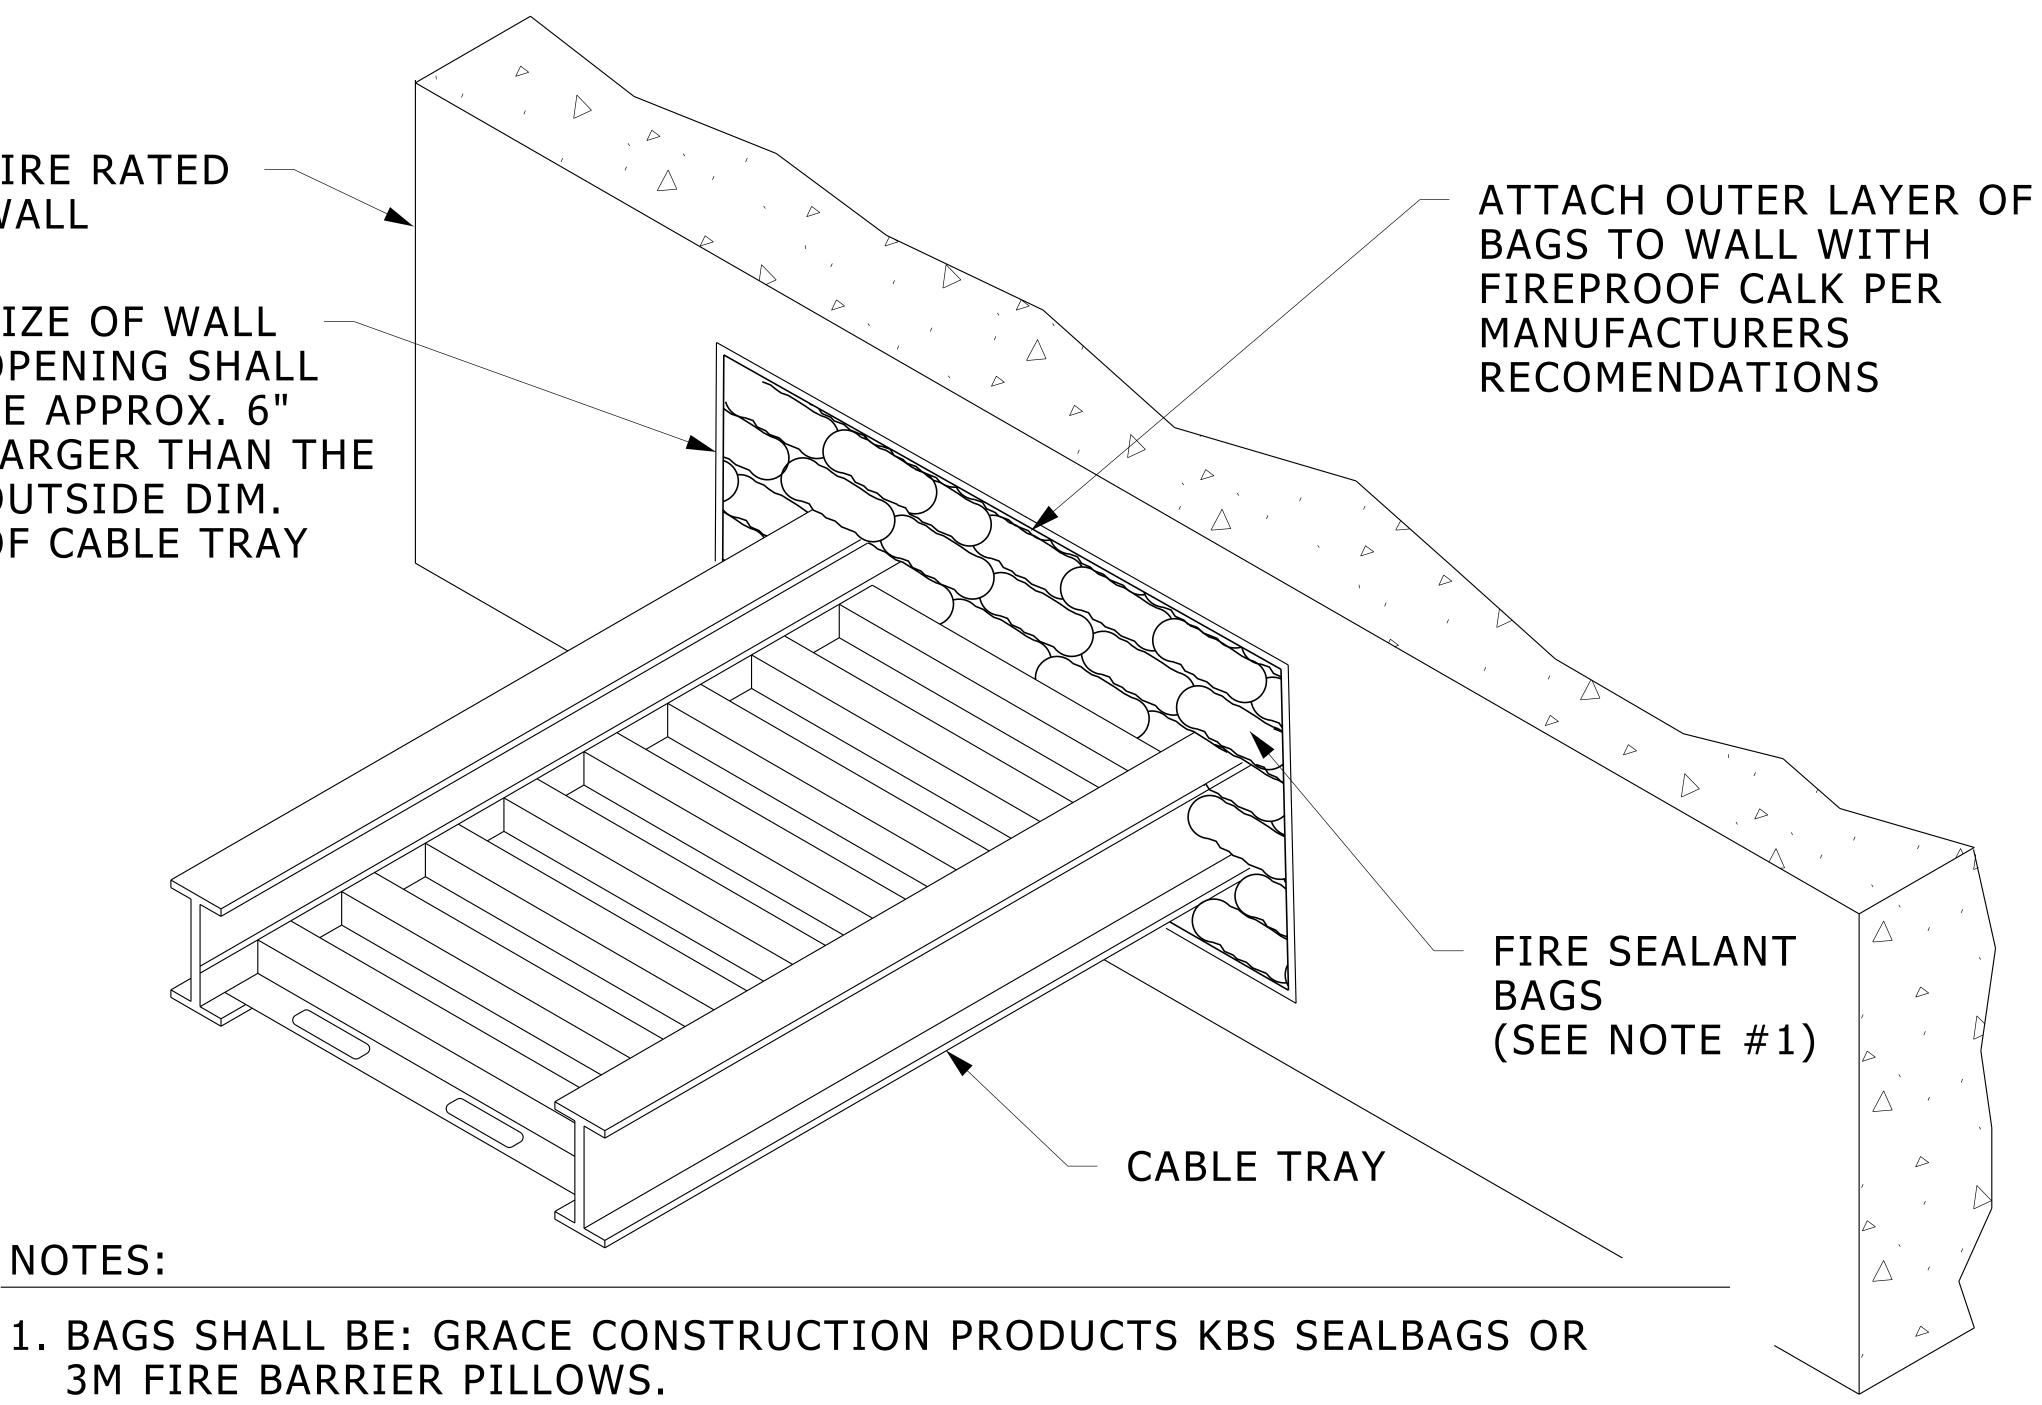

2. INSTALL BAGS PER MANUFACTURERS INSTRUCTIONS TO ACHIEVE UL CLASSIFIED FIRE RATING EQUAL TO OR GREATER THAN FIRE

³. SCHEDULE INSTALLATION FOR END OF PROJECT TO ALLOW OTHERS

CABLE TRAY PENETRATION THROUGH FIRE RATED WALL

NO SCALE

26053333.dgn