


SECTION A-A

STANDARD SIZE (10' X 10')

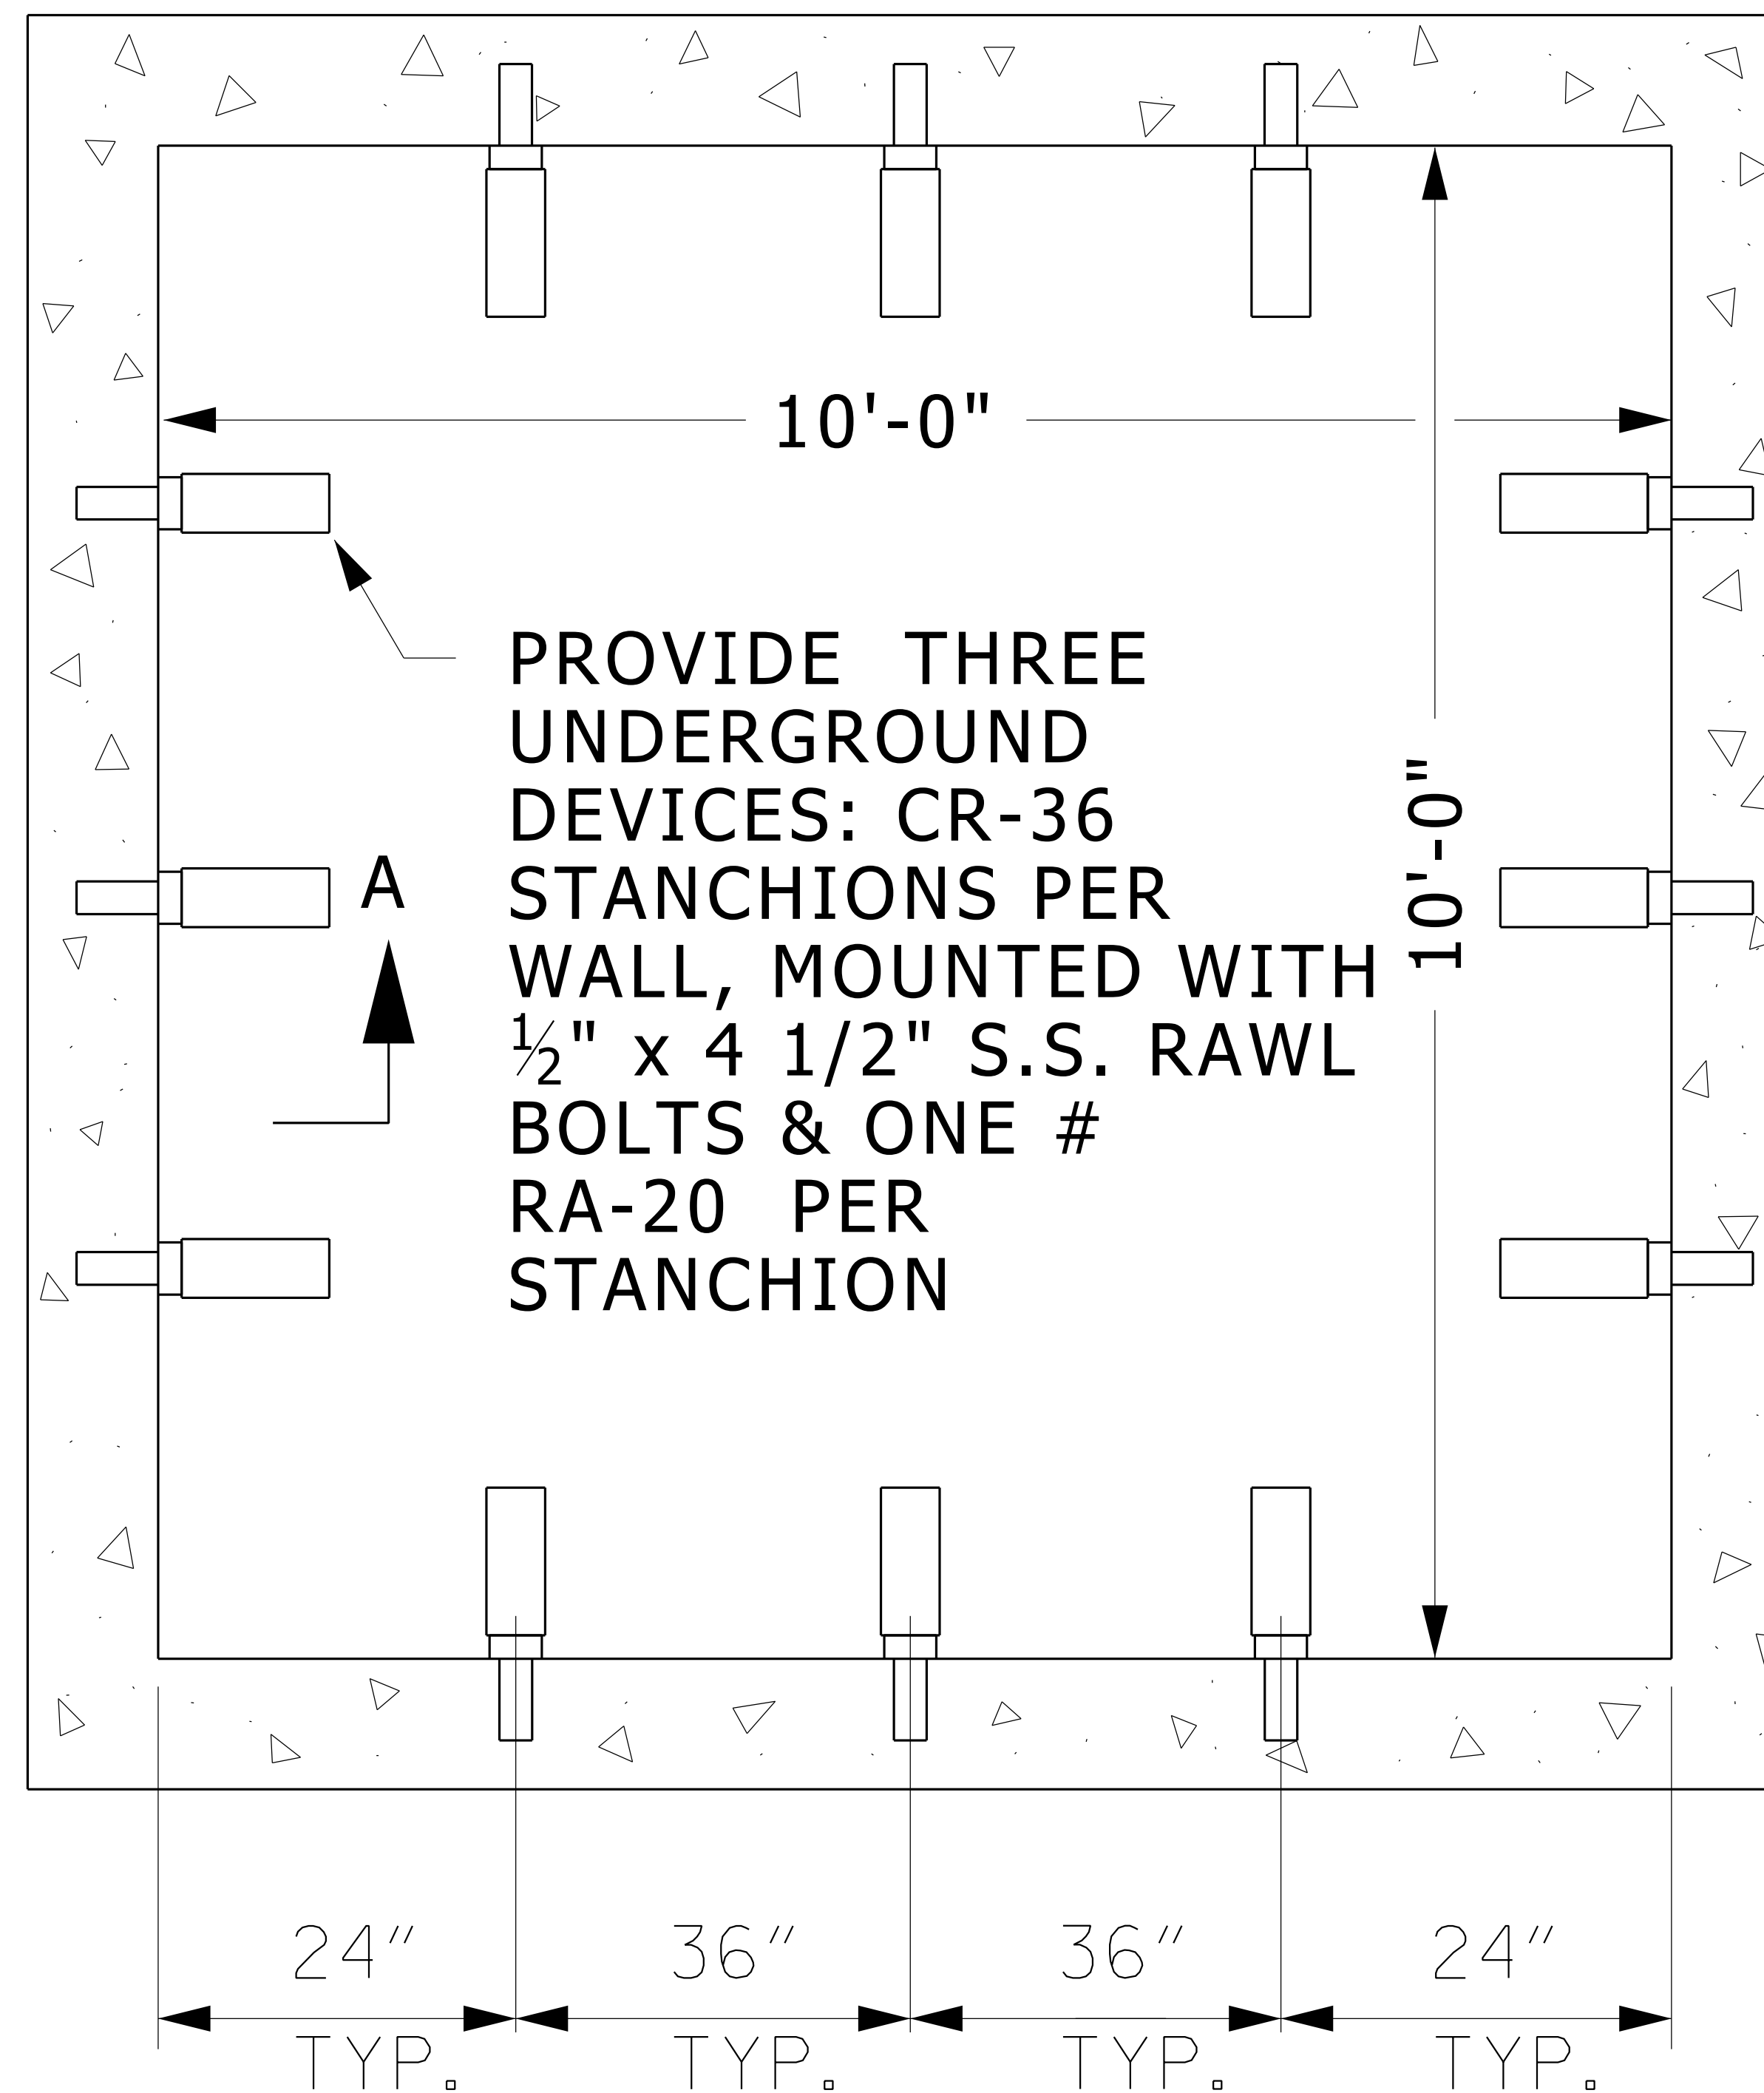

PLAN VIEW

CABLE SUPPORT DETAIL WITHIN POWER MANHOLES

NO SCALE