
NO SCALE

SWITCH ANCHORING DETAIL

TO PREVENT MOISTURE ENTRY INTO SWITCHGEAR.

NOTE TO INSTALLER:

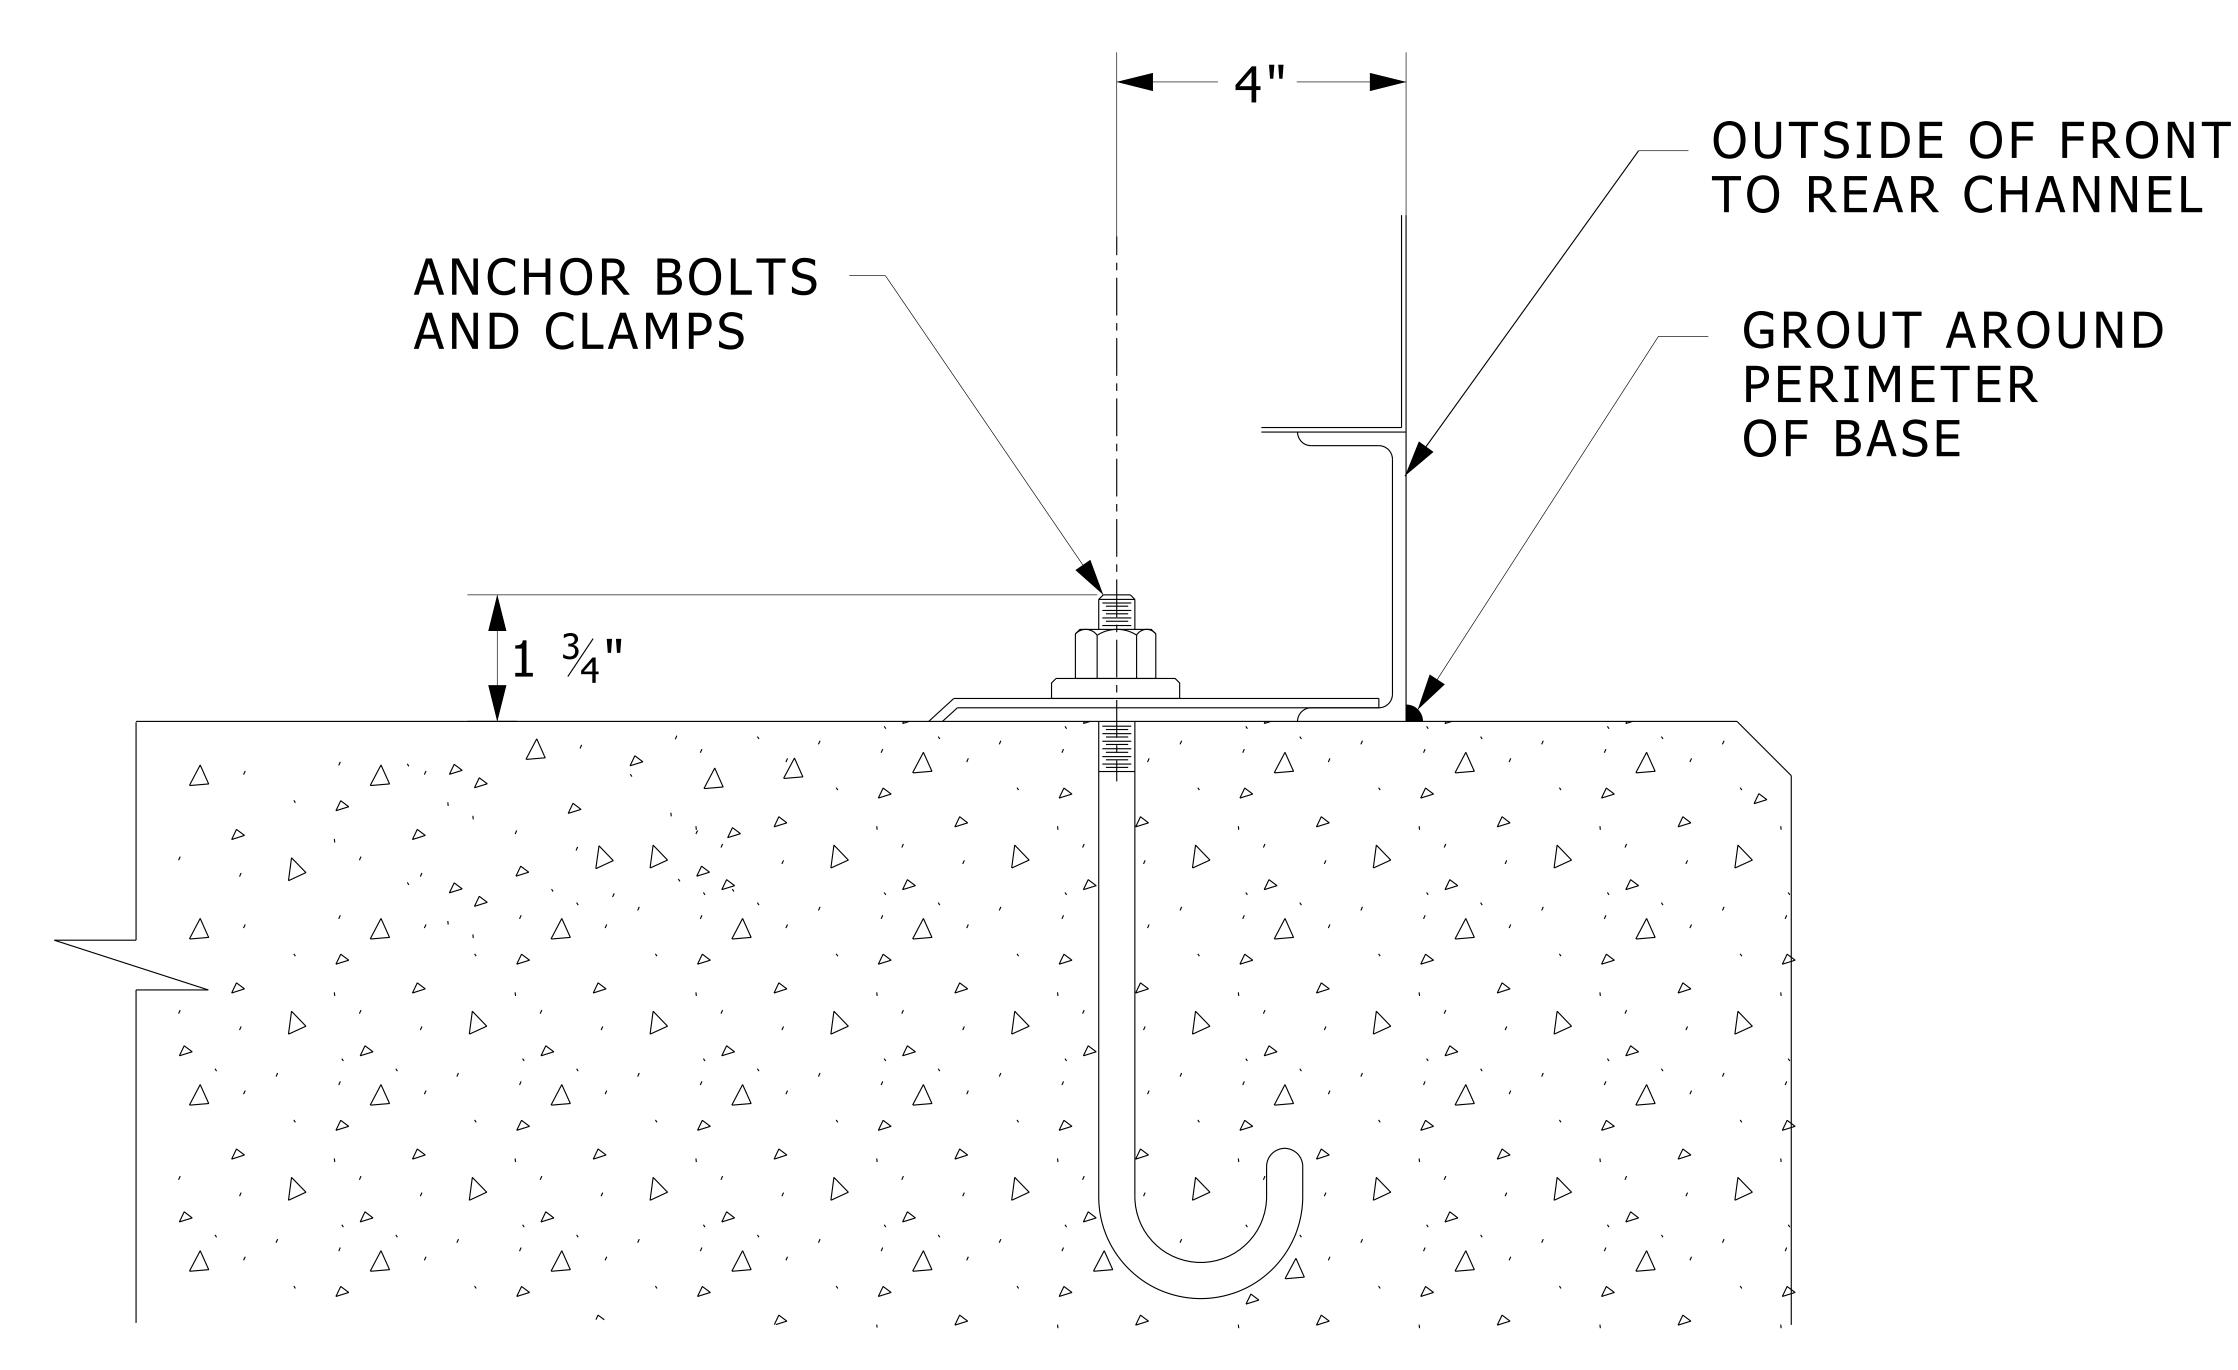

AFTER INSTALLATION OF SWITCHGEAR GROUT PERIMETER OF BASE ALONG LINE OF CONTACT WITH CONCRETE PAD. AND SEAL ALL CONDUIT ENTRIES,



26110006.DGN