
4', 1 LAMP FLUORESCENT STRIP LIGHT W/WIRE GUARD, T-8 LAMP AND 120V ELECTRONIC BALLAST. LITHONIA, C-132 SERIES OR, METALUX, SS-132 SERIES OR, WILLIAMS, 76-4-1320C-WG SERIES.

> 18 (TOTAL) \pm TYPE FSL-C LIGHT FIXTURES



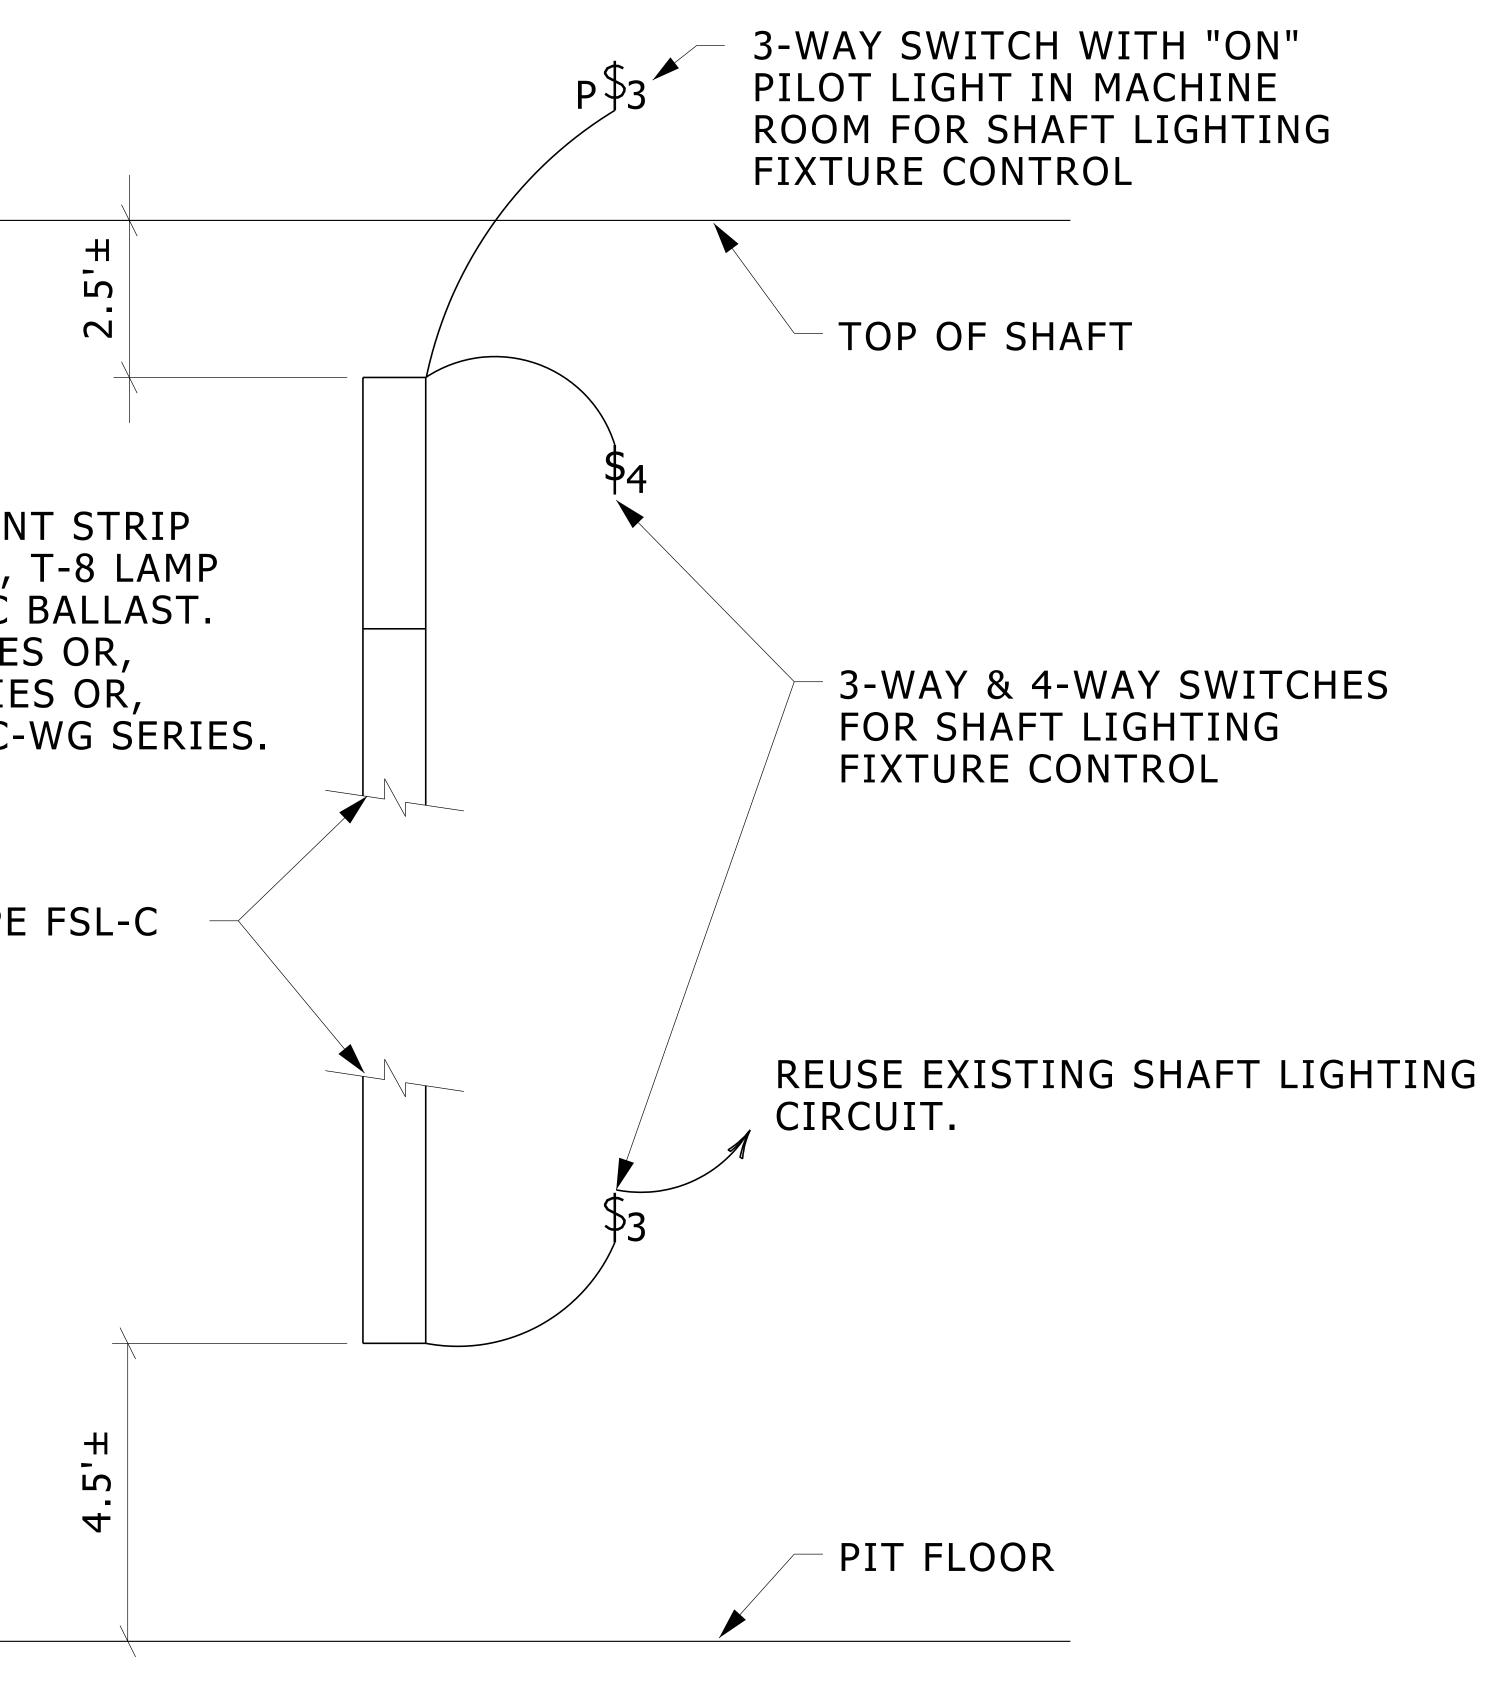

ELEVATOR SHAFT - LIGHTING DETAIL

26510009.dgn