N.T.S.


TYPE "SA" OR "SB" FIXTURE

FEMALE FIXTURE LOOP, LITHONIA "LPF".

 $\frac{1}{2}$ " CONDUIT STEM, LENGTH TO VARY.

JUNCTION BOX WITH "TWIST LOCK" PLUG.

HIGH BAY FIXTURE MOUNTING

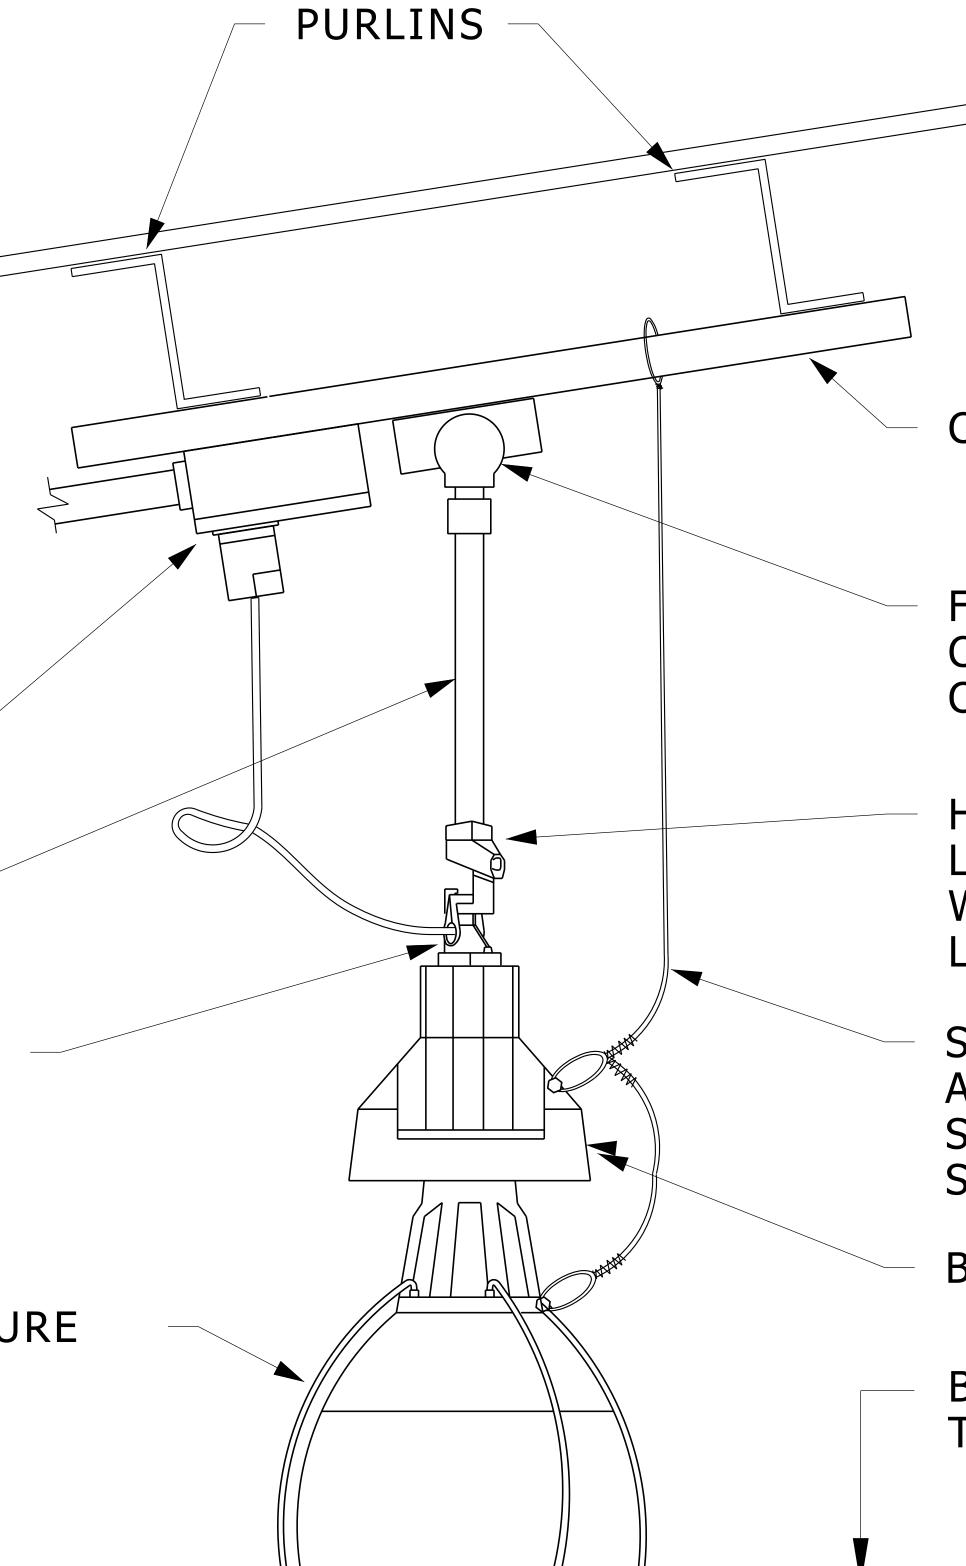

BOTTOM OF FIXTURE TO BE 18'-6" A.F.F. .

BALLAST

SAFETY CABLE SHALL BE ATTACHED TO CHANNEL SUPPORT OR STRUCTURAL STEEL.

HOOK, 3' CORD, NEMA TWIST-LOCK AND RECEPTACLE FOR WET LOCATION PACKAGE, LITHONIA: "HC3P3RWL".

FLEXIBLE FIXTURE HANGER, CROUSE-HINDS TYPE "ALC" CONDULET, BALL TYPE.

CHANNEL

26510014.dgn