


BASE PLAN VIEW

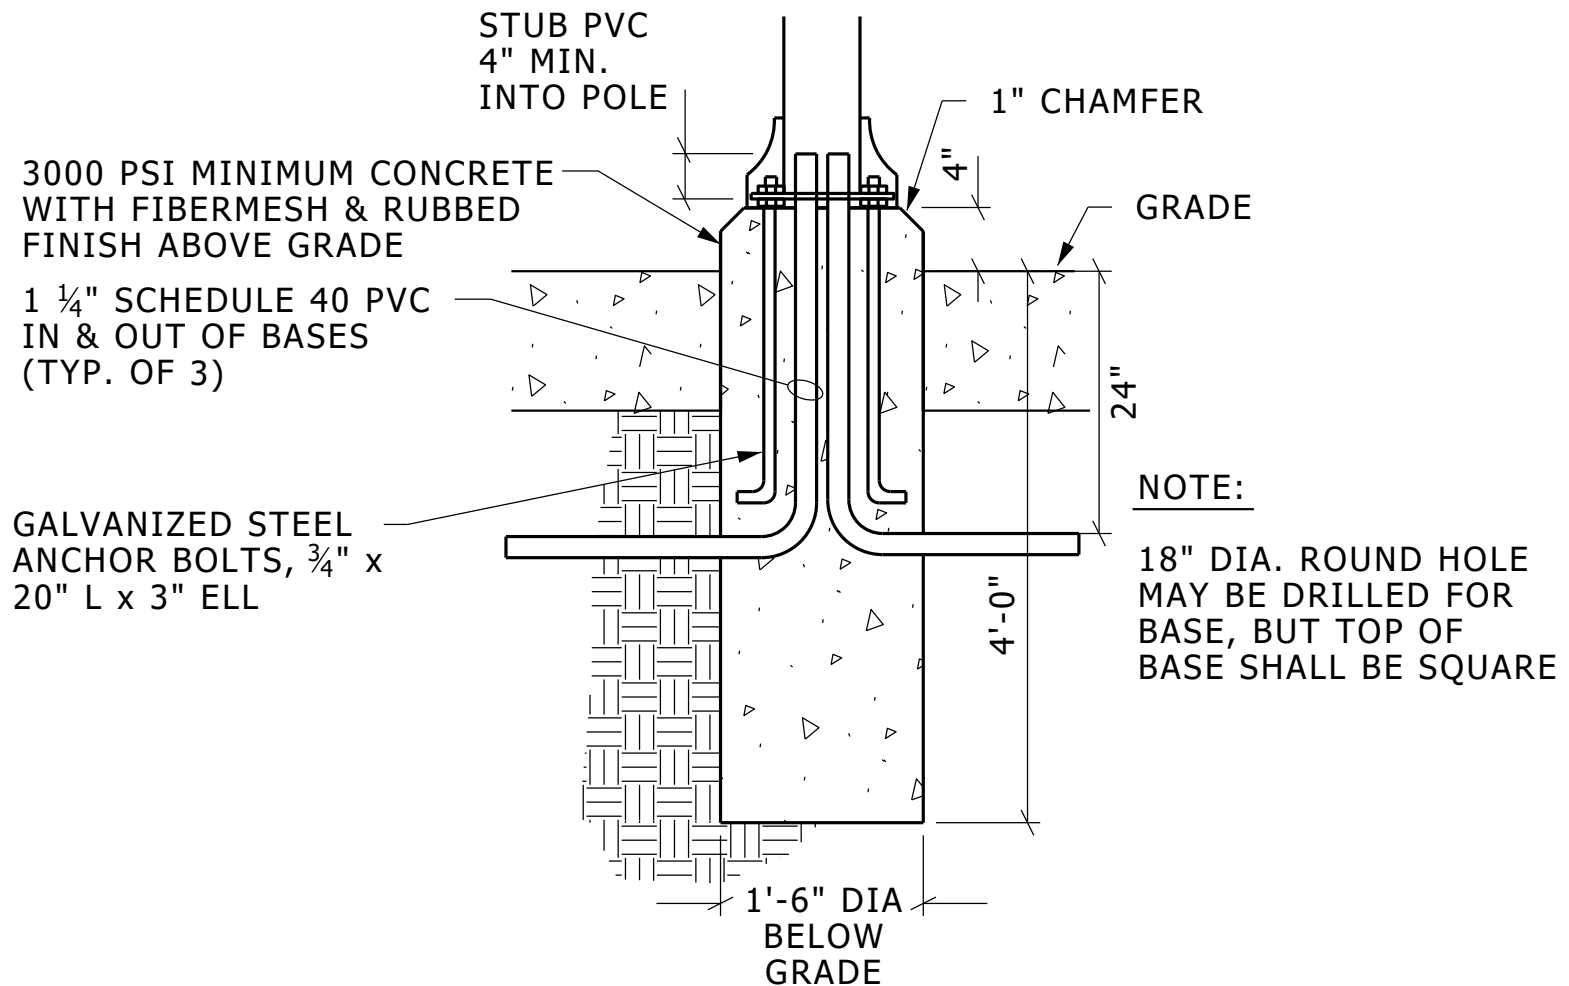

TYPICAL PEDESTRIAN LIGHT POLE BASE IN PAVEMENT

NO SCALE