


University of Michigan Medical School  
Ann Arbor, Michigan

*Medical Science Unit 1  
Cyclotron Relocation -  
Addition Project*



U of M Proj # P1000190-03-004

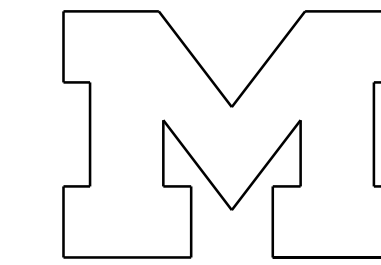

*Schematic Design*

*FRONT ELEVATION*

*A200*

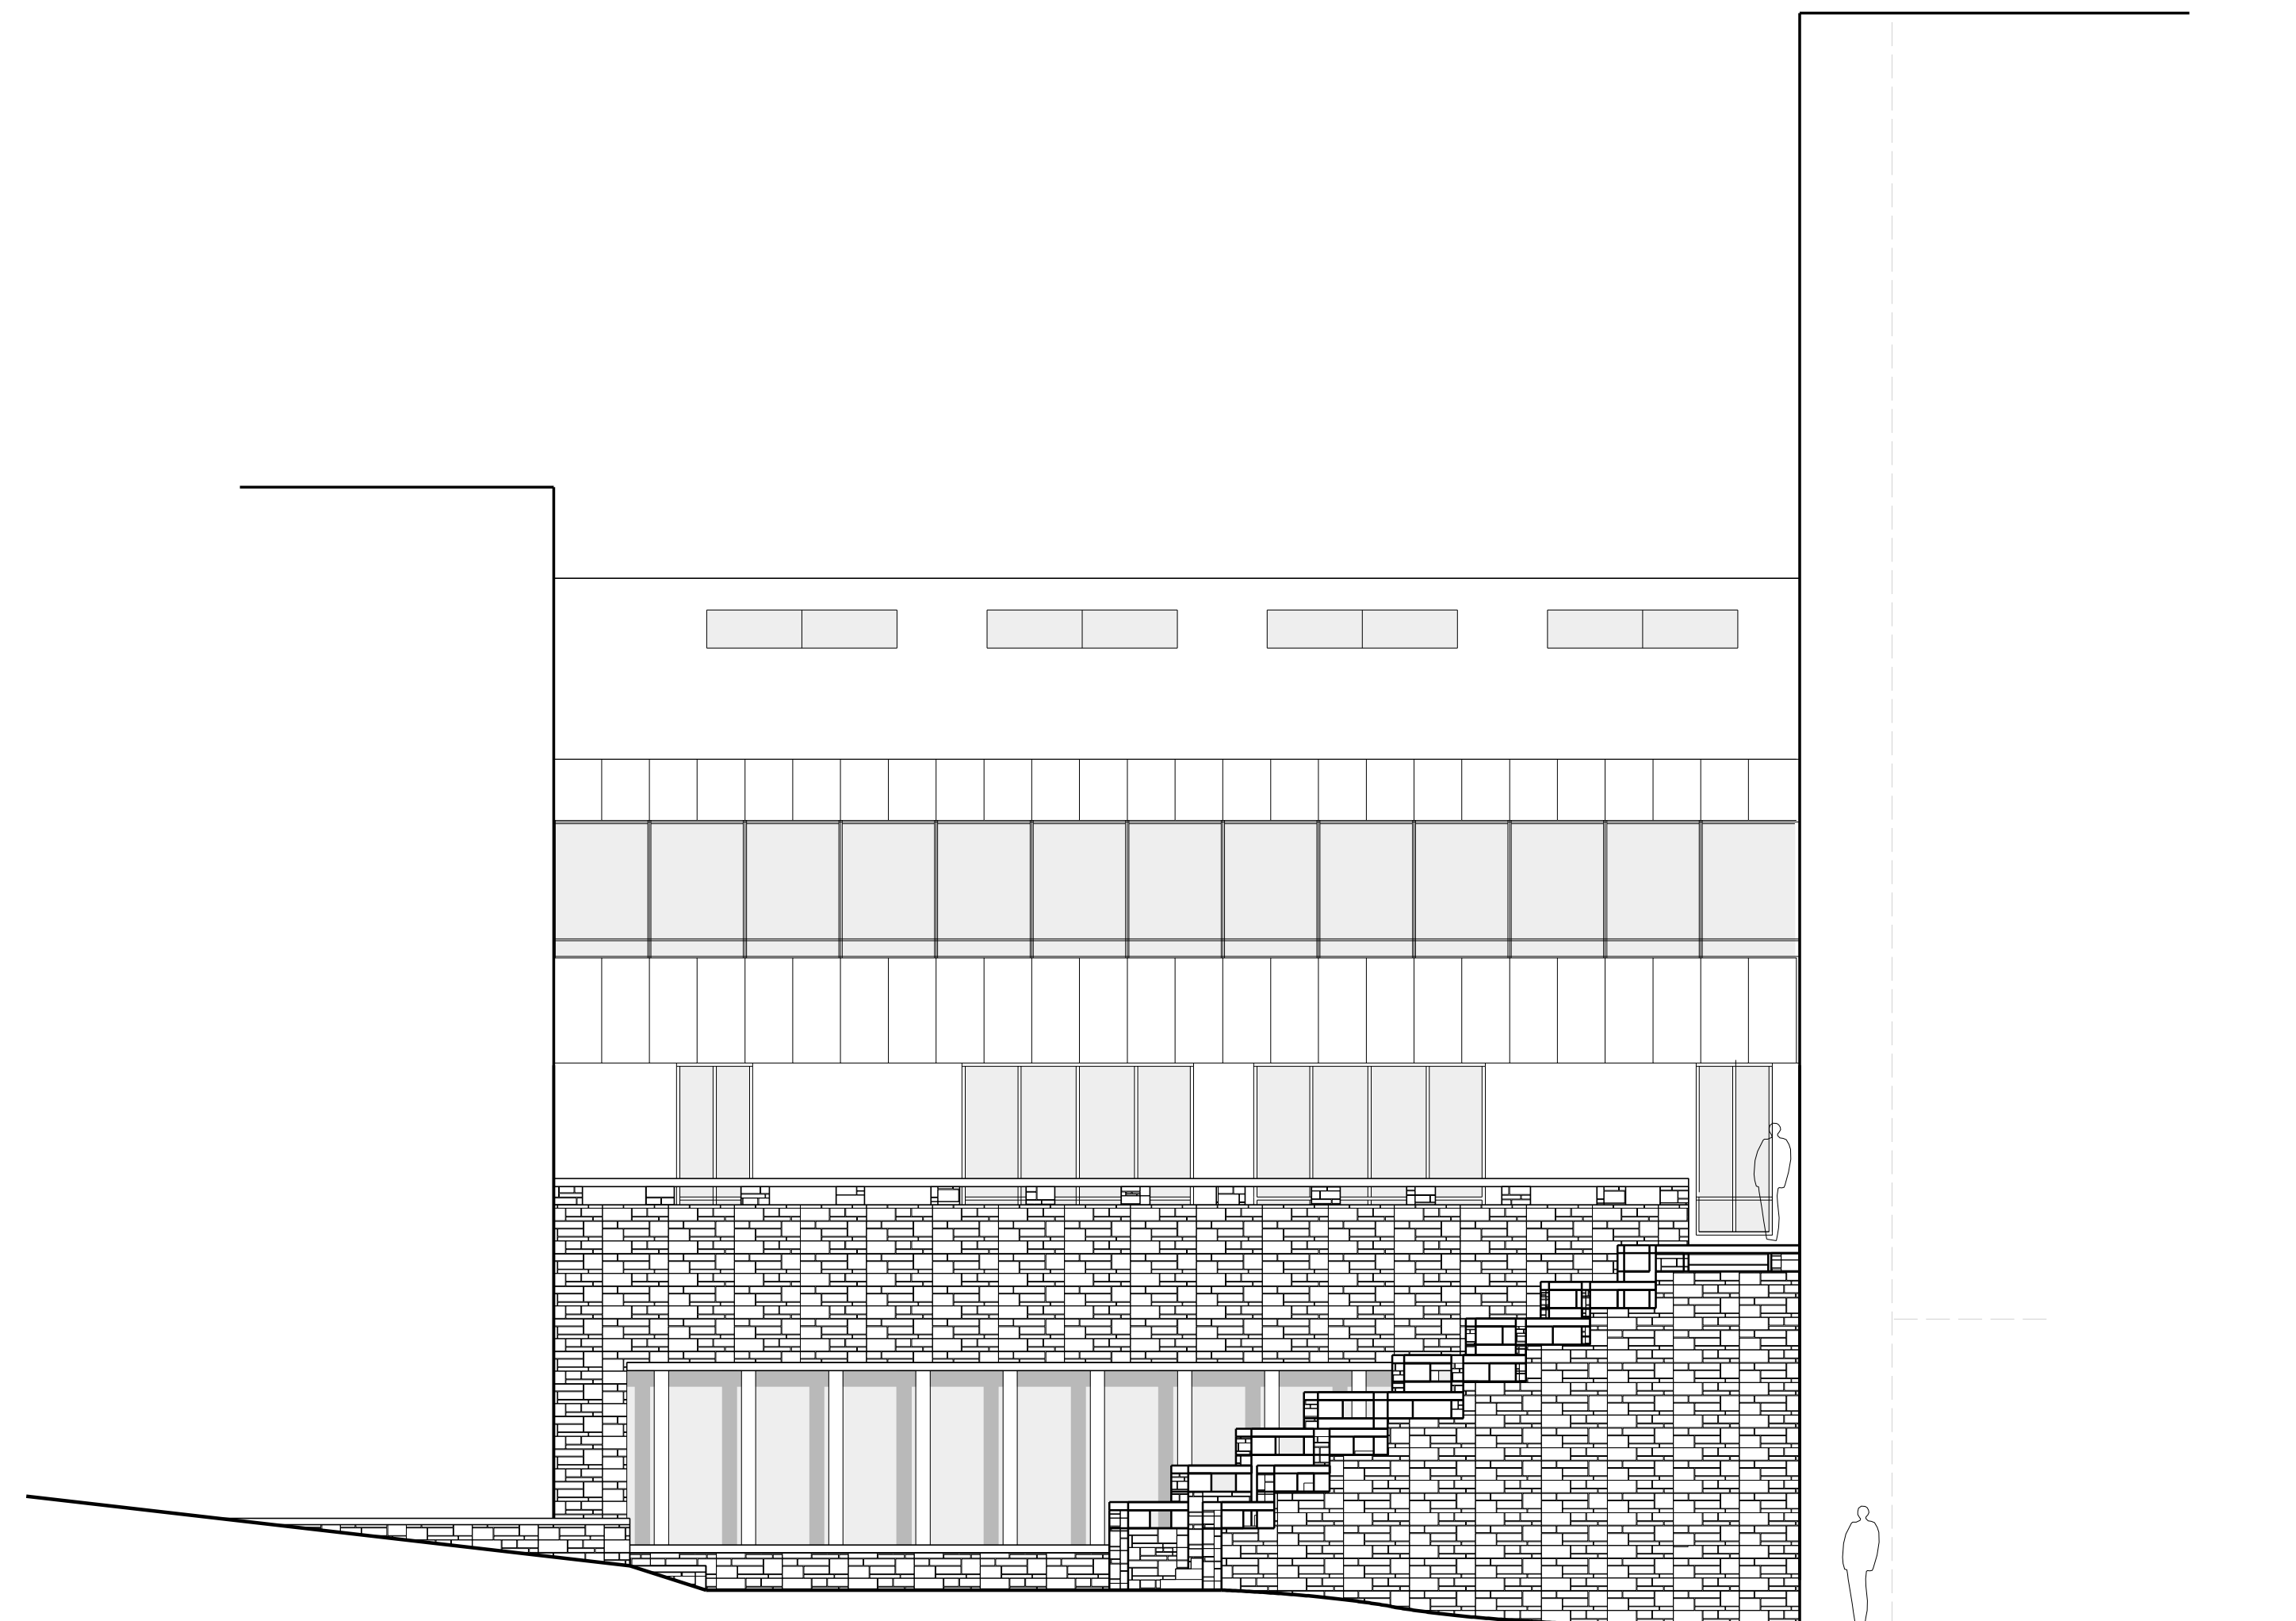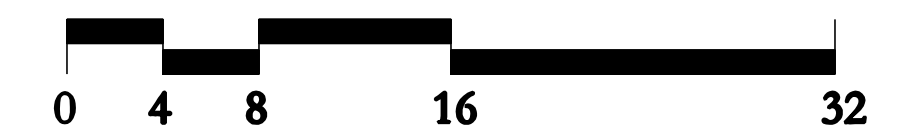

LAS Project : 22703    Date: 02/26/03

LORD · AECK · SARGENT  
ARCHITECTURE